

THE MCKINNEY PARTNERSHIP
architects

3600 West Main
Suite 200
Norman, Oklahoma
73072
405.360.1400 p
405.364.8287 f
tmaparch.com

Seal:

Project:

**City of Norman
Municipal Complex
Interior Signage Package**
Norman, OK

Issue Date:
09/03/24 - ISSUED FOR BIDDING

Revisions:


Project Number:
CM095123

Sheet Title:
**DEVELOPMENT CENTER -
SIGN LOCATION KEY PLAN
& LEGEND**

Sheet Number:

A1.0

DEVELOPMENT CENTER SIGN TYPES LEGEND:							
SIGN TYPE	DESCRIPTION	INTERIOR/ EXTERIOR	LOCATION	MATERIAL	DETAIL	QUANTITY	NOTES
(B1)	LOBBY DIRECTORY	INTERIOR	LOBBY 1001	ACRYLIC / METAL	01/A1.1	1	
(B2)	INFORMATION DESK BANNER	INTERIOR	OVER RECEPTION DESK IN GREAT HALL 1026	10FT X 8FT ROUND HANGING BANNER	02/A1.1	1	CENTER OVER EXISTING DESK
DEPARTMENT ENTRY DOOR INFORMATIONAL SIGNS							
(B3)	CUSTOMER SERVICE DEPT	INTERIOR	ON GLASS ENTRY DOOR FROM GREAT HALL 1026	VINYL	04/A1.1	1	
(B4)	FINANCE DEPT	INTERIOR	ON GLASS ENTRY DOOR FROM CUST SERV / WAITING 1600	VINYL	04/A1.1	1	
(B5)	PAR/UTILITIES DEPT	INTERIOR	ON GLASS ENTRY DOOR FROM GREAT HALL 1026	VINYL	04/A1.1	1	
(B6)	PLANNING DEPT	INTERIOR	ON GLASS ENTRY DOOR FROM GREAT HALL 1026	VINYL	04/A1.1	1	
(B7)	PUBLIC WORKS DEPT	INTERIOR	ON GLASS ENTRY DOOR FROM GREAT HALL 1026	VINYL	04/A1.1	1	
CUSTOMER SERVICE INFORMATIONAL SIGNS							
(B8)	CUSTOMER SERVICE	INTERIOR	CUST SERV. / WAITING 1600	ACRYLIC	03/A1.1	1	
(B9)	PAYMENTS SIGN	INTERIOR	CUST SERV. / WAITING 1600	ACRYLIC	23/A1.2	1	
DEPARTMENT INFORMATIONAL SIGNS							
(B10)	FINANCE	INTERIOR	WALL BEHIND ADMIN TECH IV 1606	PIN LETTERS/LOGO MTD. W/ STANDOFFS	06/A1.1	1	
(B11)	PUBLIC WORKS	INTERIOR	WALL BEHIND ADMIN AT III 1501	PIN LETTERS/LOGO MTD. W/ STANDOFFS	07/A1.1	1	
(B12)	UTILITIES	INTERIOR	WALL BEHIND ADMIN TECH IV 1200A	PIN LETTERS/LOGO MTD. W/ STANDOFFS	08/A1.1	1	
(B13)	PARKS & RECREATION	INTERIOR	WALL BEHIND ADMIN TECH IV 1100	PIN LETTERS/LOGO MTD. W/ STANDOFFS	09/A1.1	1	
INDIVIDUAL ROOM SIGNS							
(B14)	INDIVIDUAL OFFICE SIGN	INTERIOR		ALUMINUM/ACRYLIC	20/A1.2	85	
(B15)	INDIVIDUAL ROOM SIGN	INTERIOR		ACRYLIC	21/A1.2	42	
CONFERENCE ROOM INFORMATIONAL SIGNS							
(B16)	CONFERENCE ROOMS D-I	INTERIOR	ON GLASS ENTRY DOOR FROM GREAT HALL 1026	VINYL	22/A1.2	6	

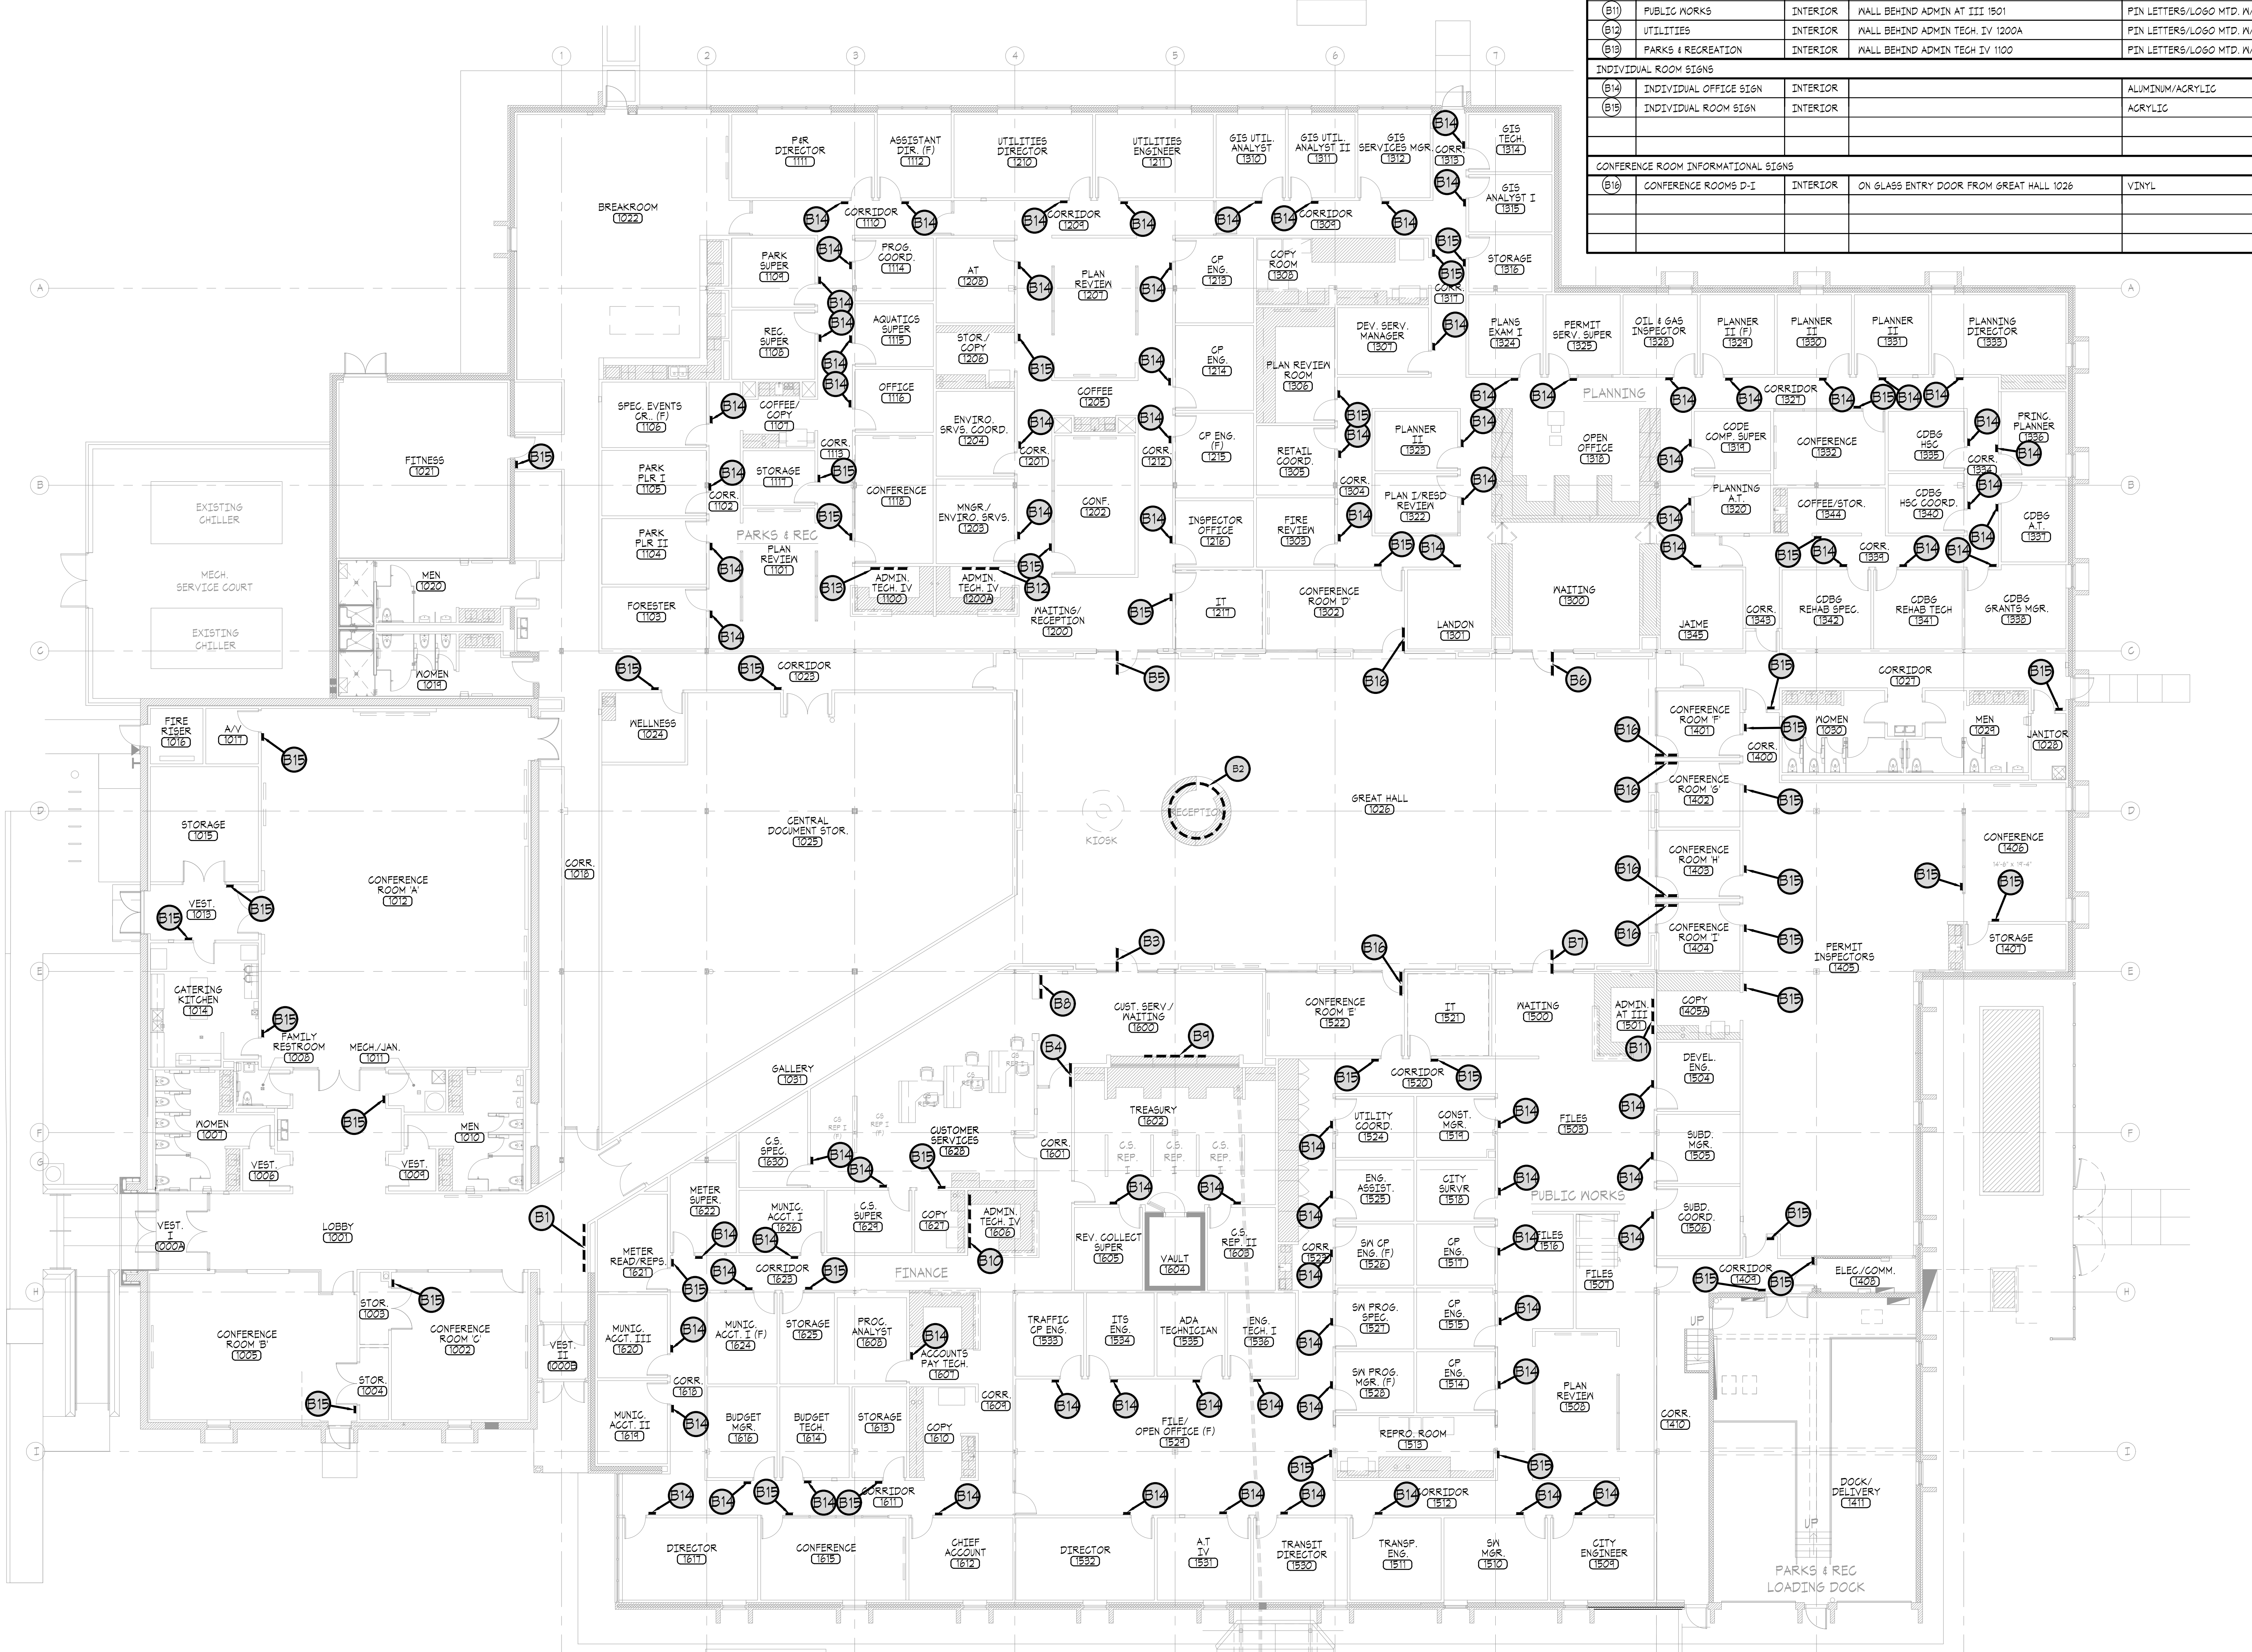

INTERIOR SIGNAGE PACKAGE SHEET INDEX:	
A1.0	DEVELOPMENT CENTER-SIGN LOCATION KEY PLAN & LEGEND
A1.1	INTERIOR SIGN TYPES
A1.2	INTERIOR SIGN TYPES
A2.0	MUNICIPAL COURT-SIGN LOCATION KEY PLAN, LEGEND & SIGN TYPE
A3.0	HUMAN RESOURCES-SIGN LOCATION KEY PLAN, LEGEND & SIGN TYPE
A4.0	CITY HALL-SIGN LOCATION KEY PLAN, LEGEND & SIGN TYPE

01 DEVELOPMENT CENTER - SIGN LOCATION KEY PLAN
SCALE: 3/32" = 1'-0"

Seal:

Project:

**City of Norman
Municipal Complex
Interior Signage Package**
Norman, OK

Issue Date:
09/03/24 - ISSUED FOR BIDDING










Revisions:

Project Number:
CM095123





Sheet Title:
INTERIOR SIGN TYPES

Sheet Number:

A1.1

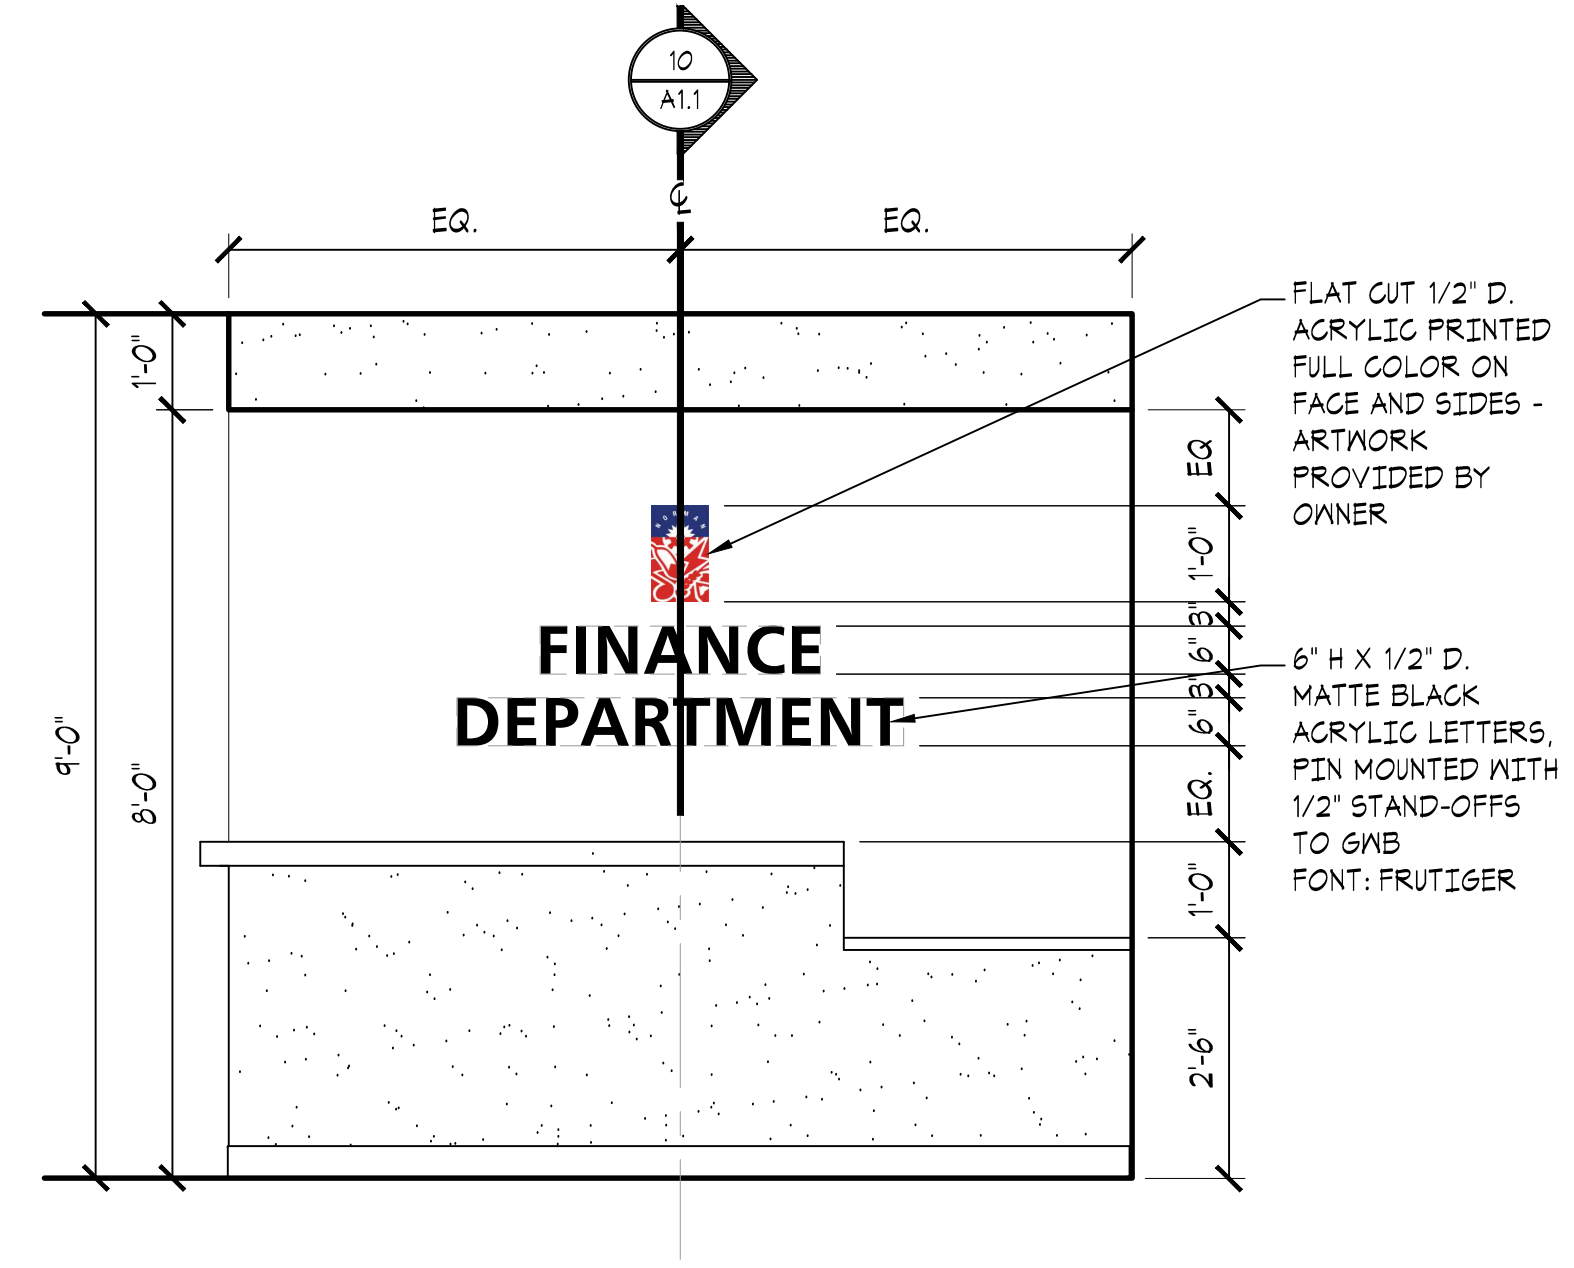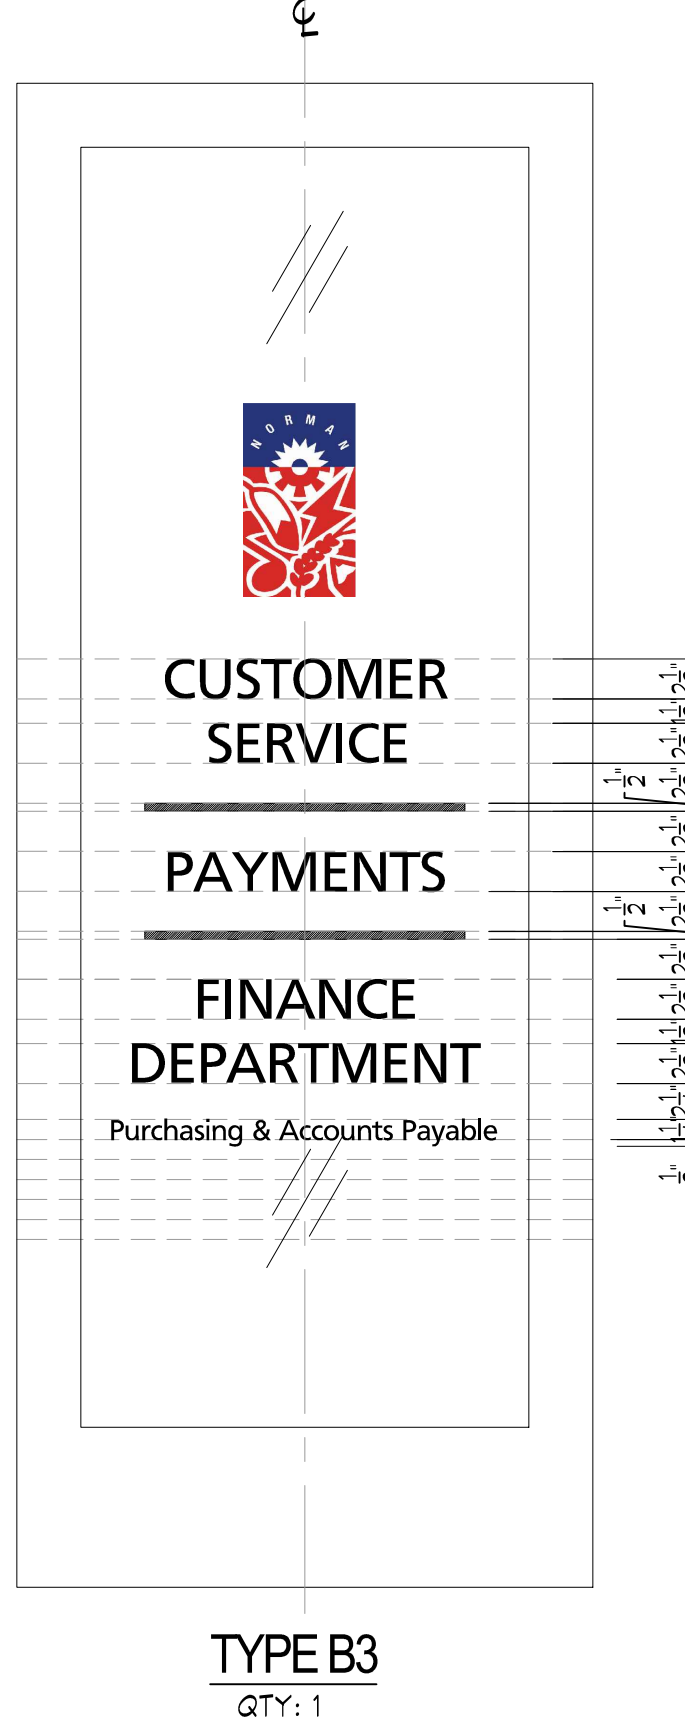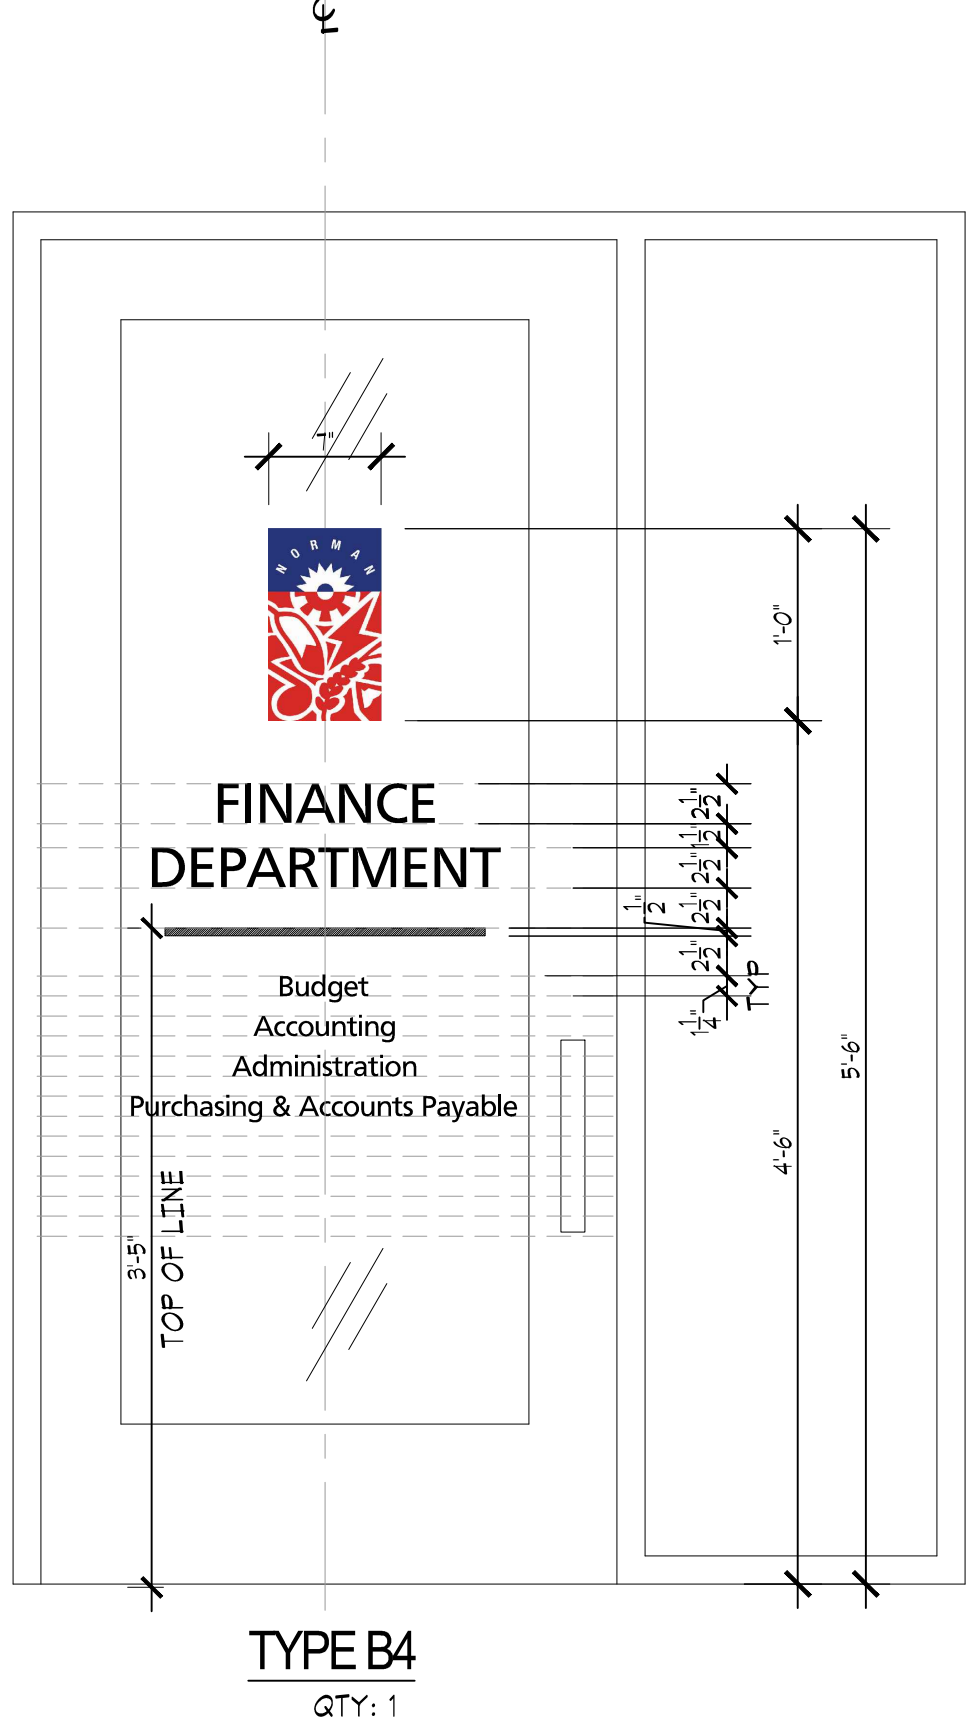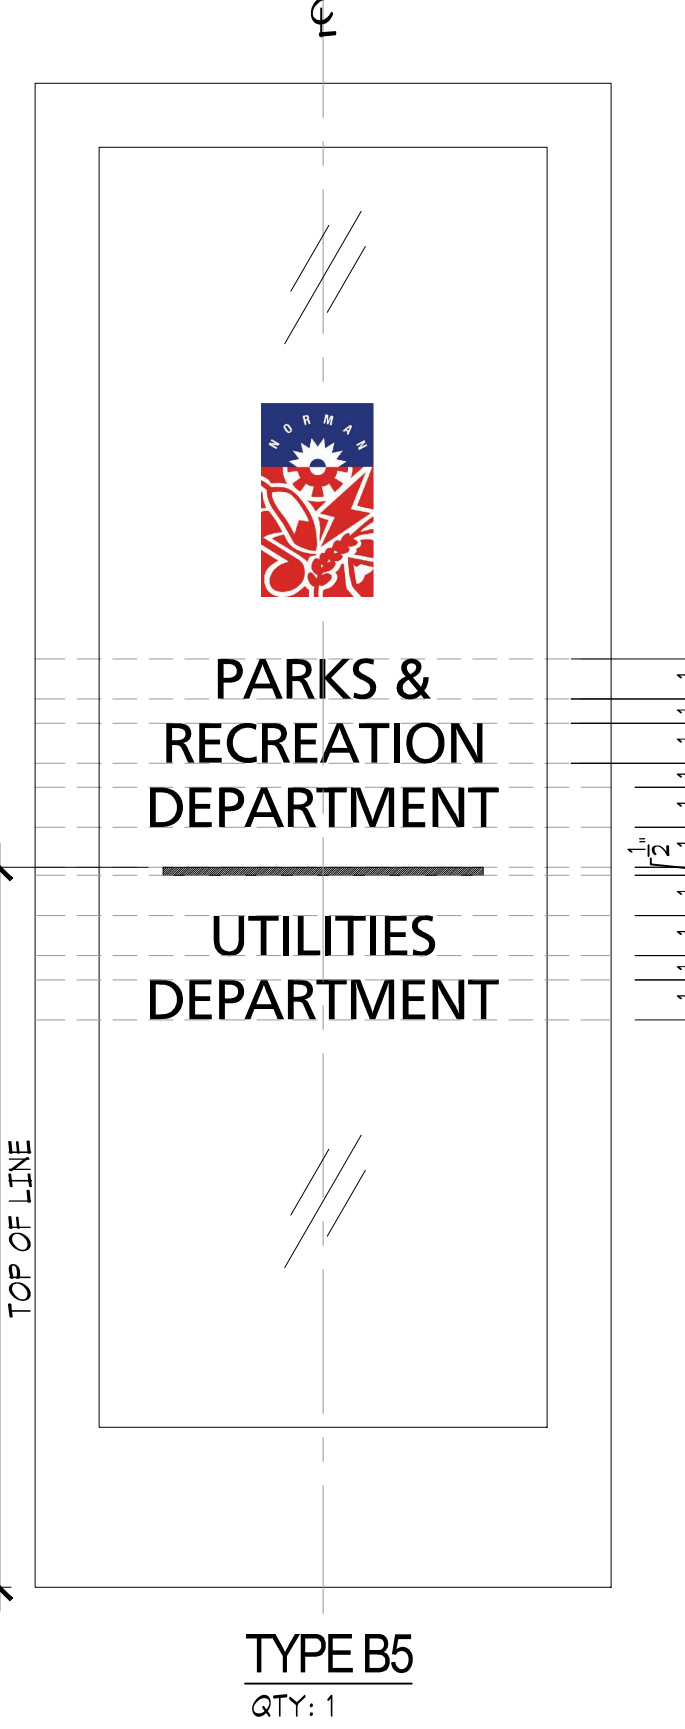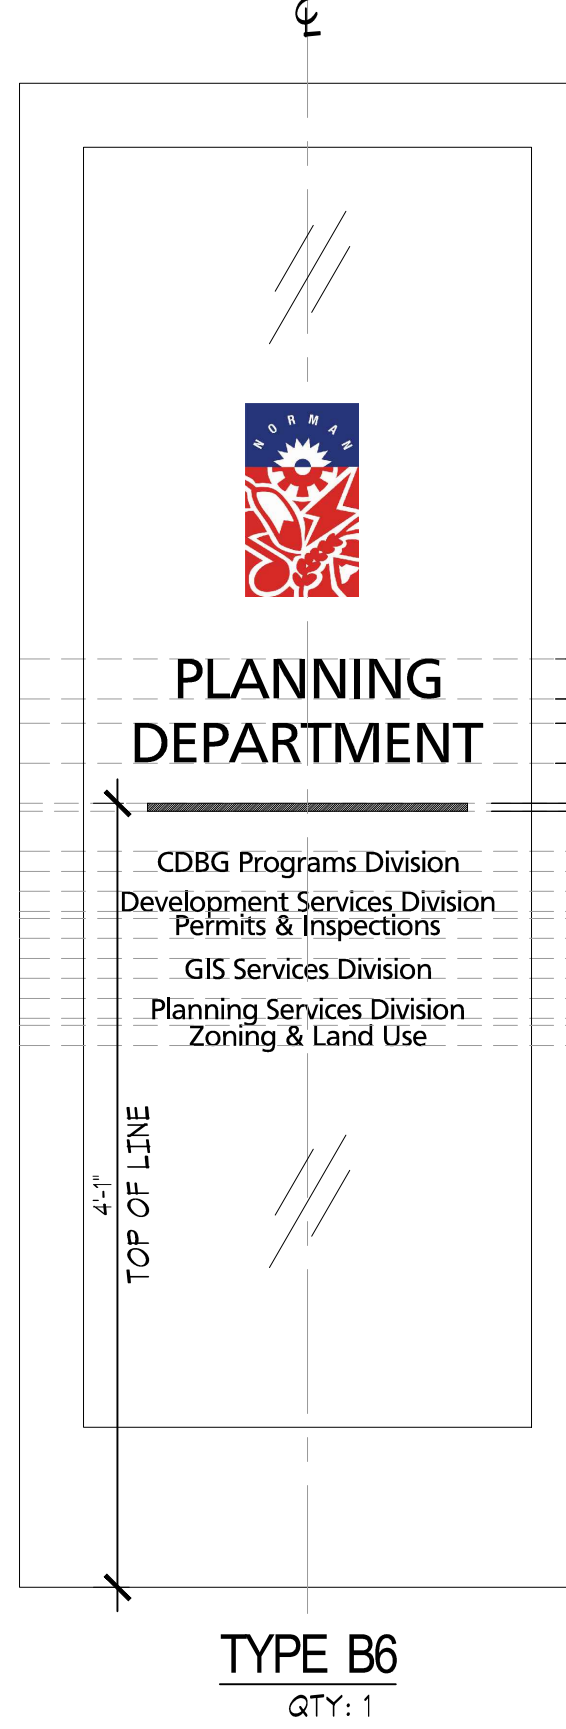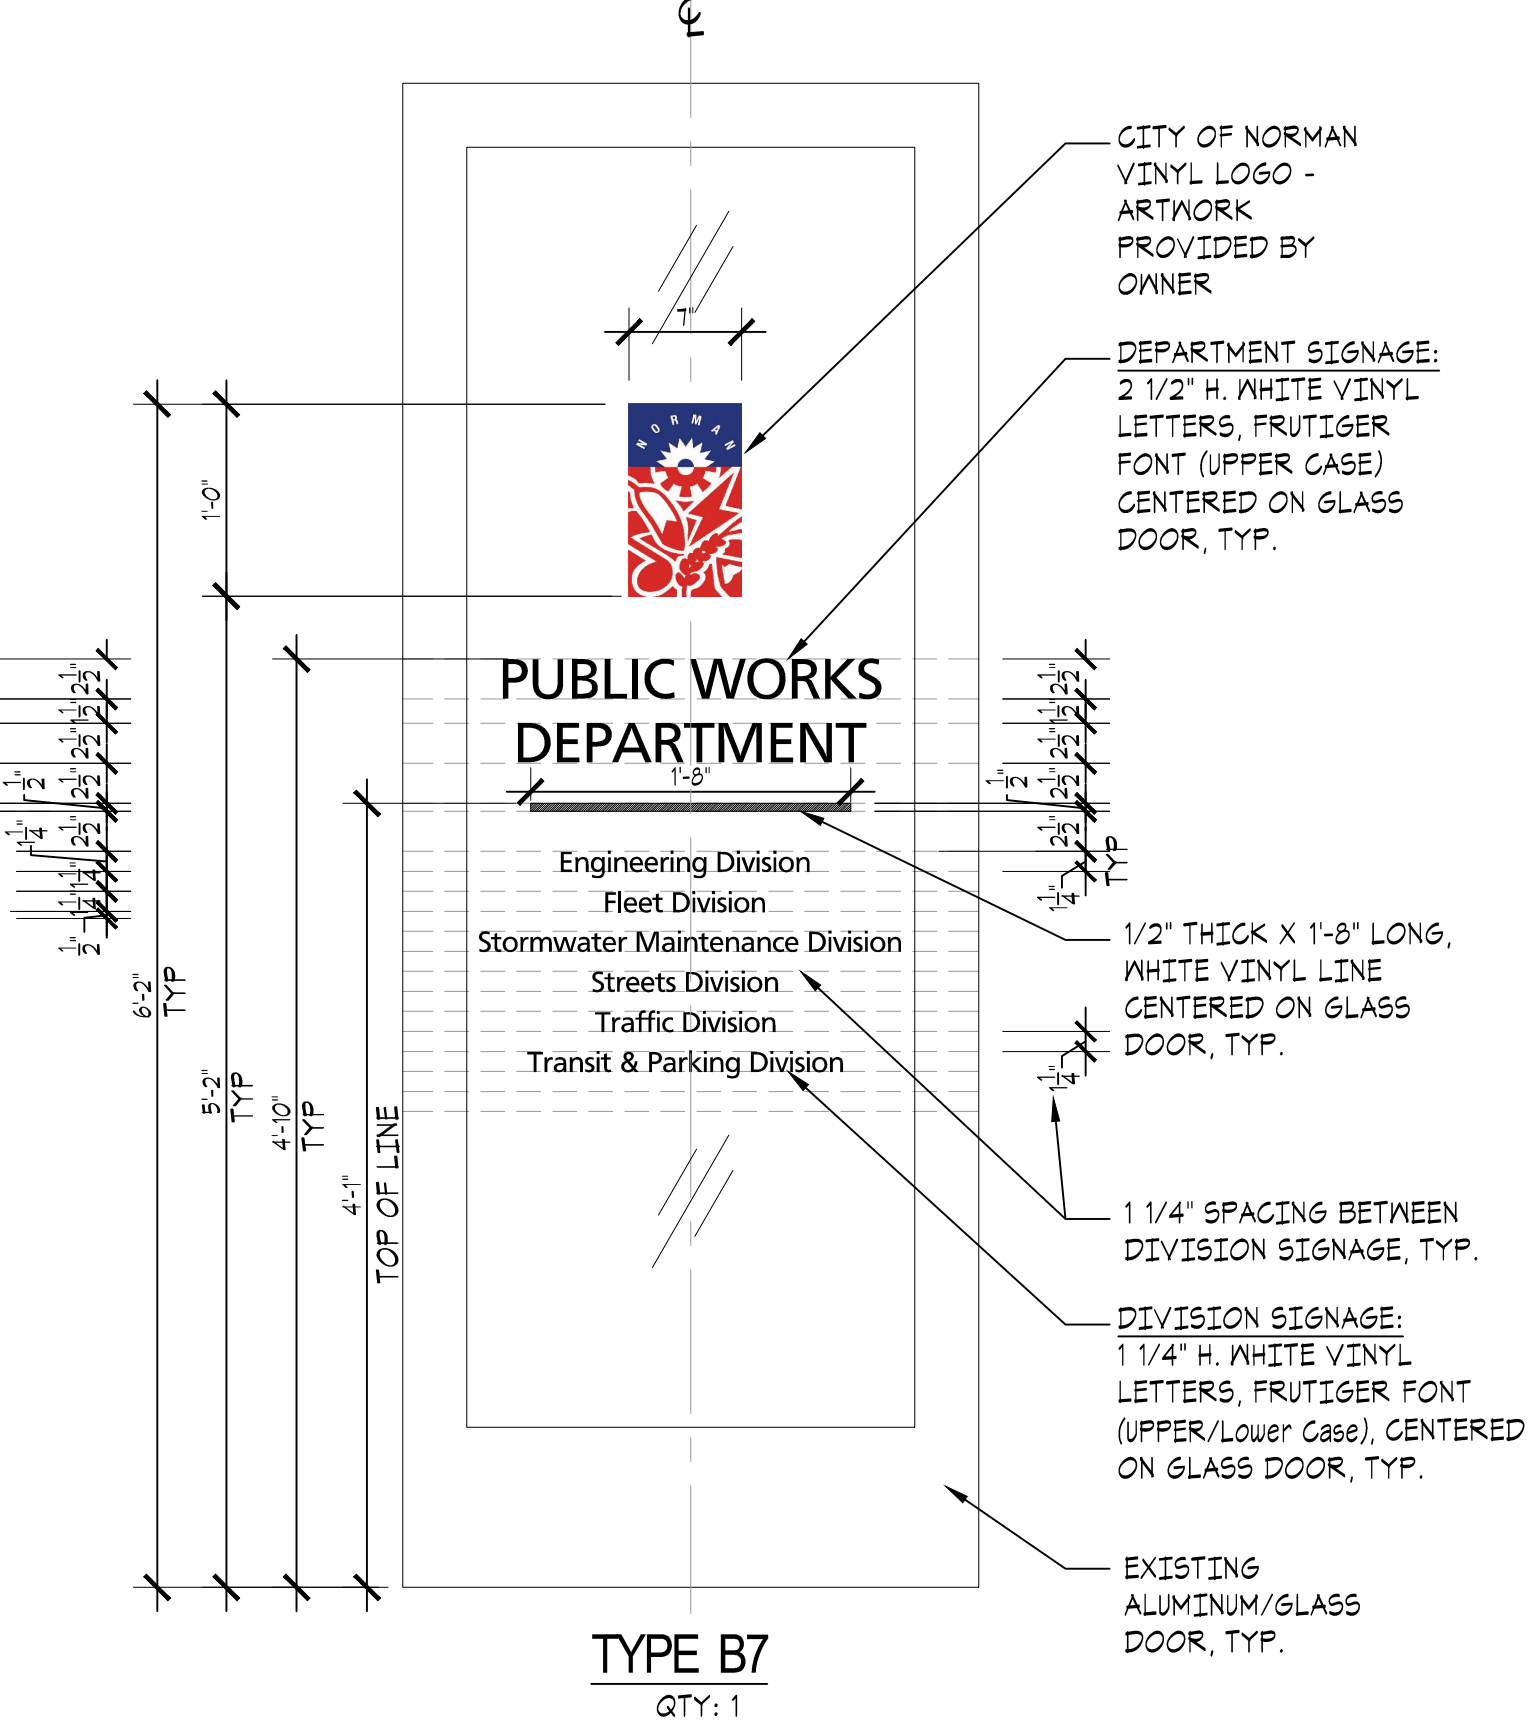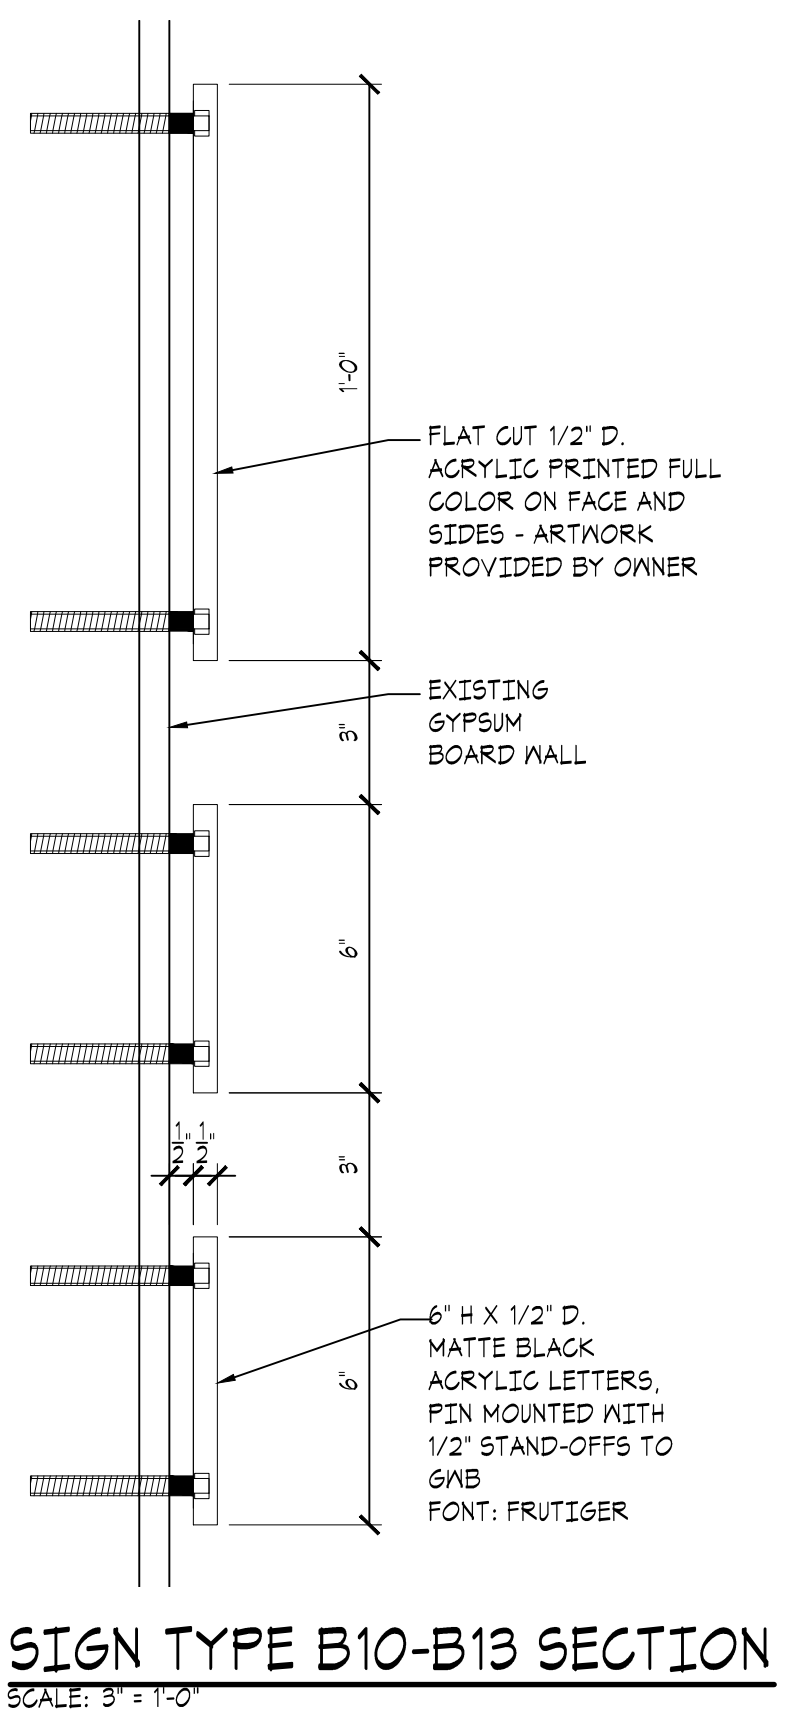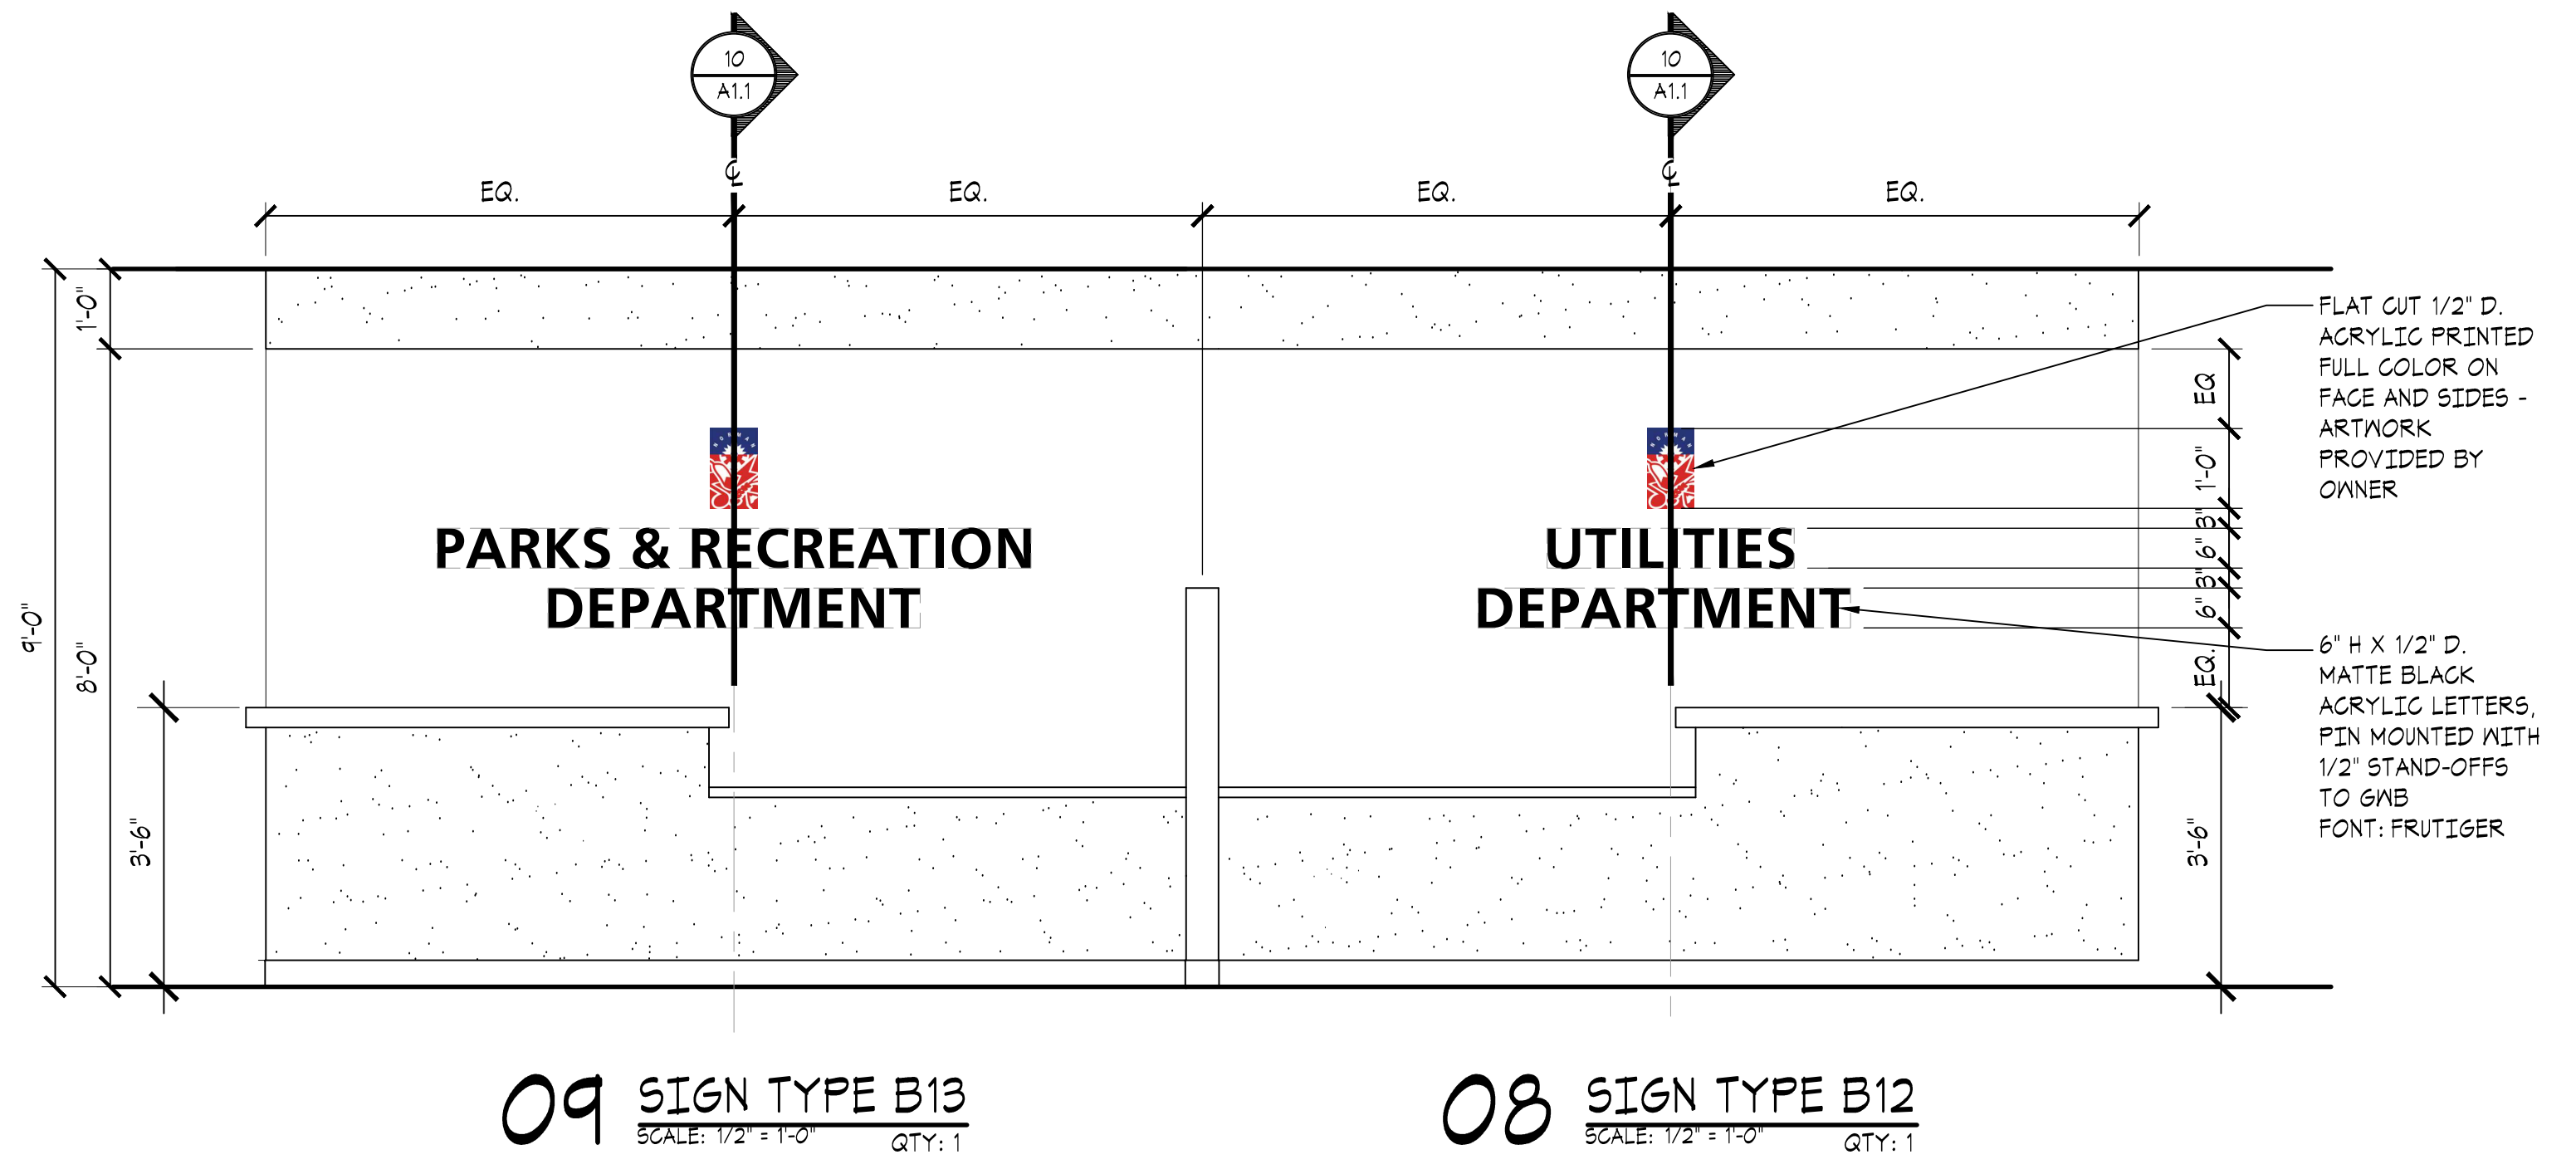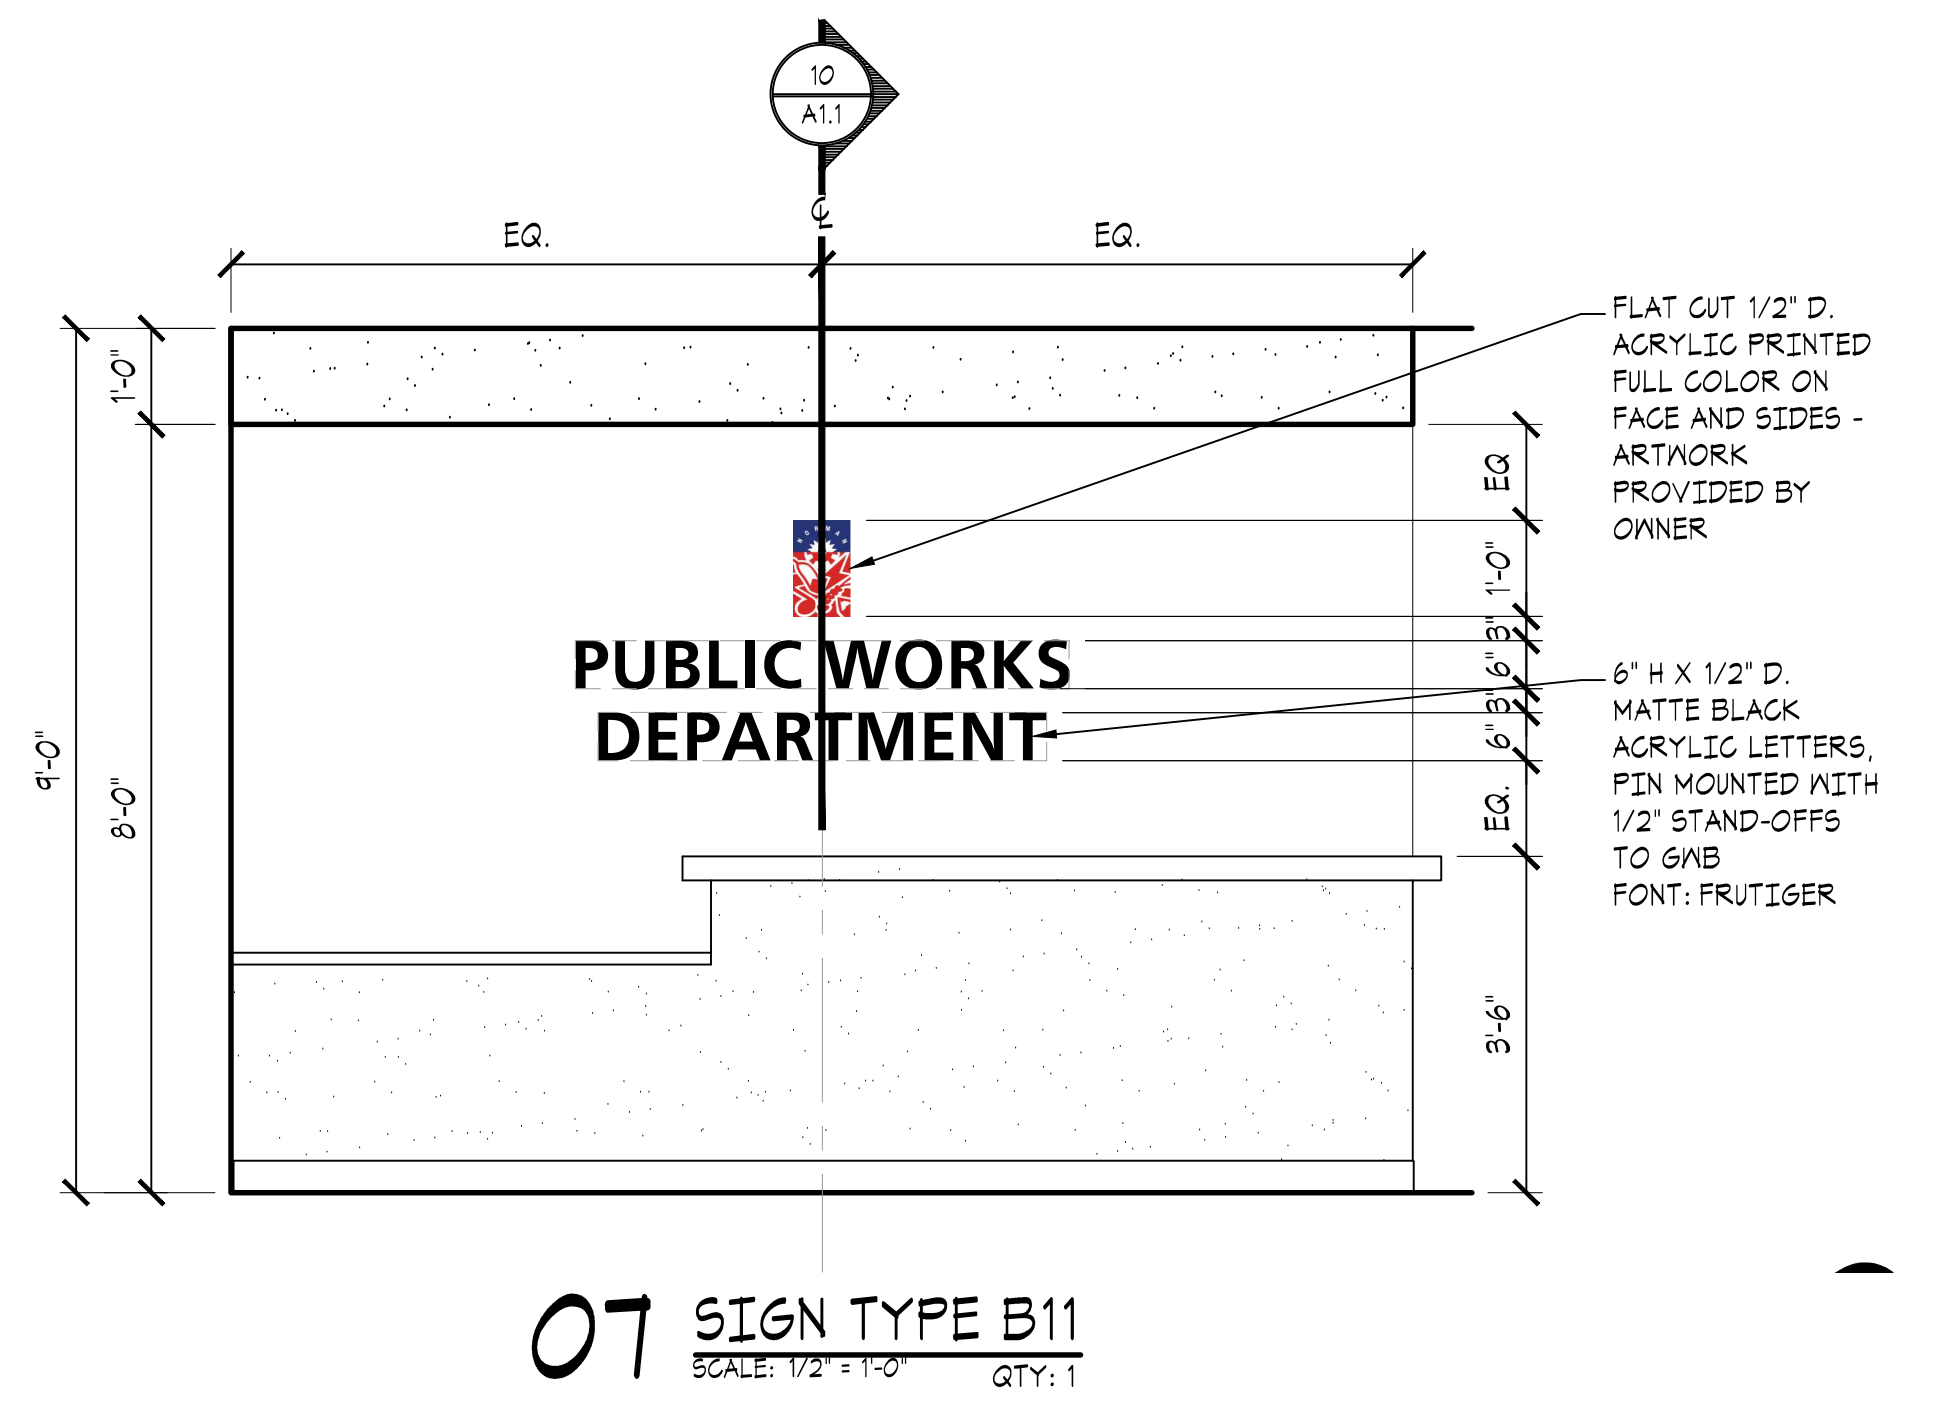

05 NOT USED
SCALE: 1/2" = 1'-0" QTY: 1

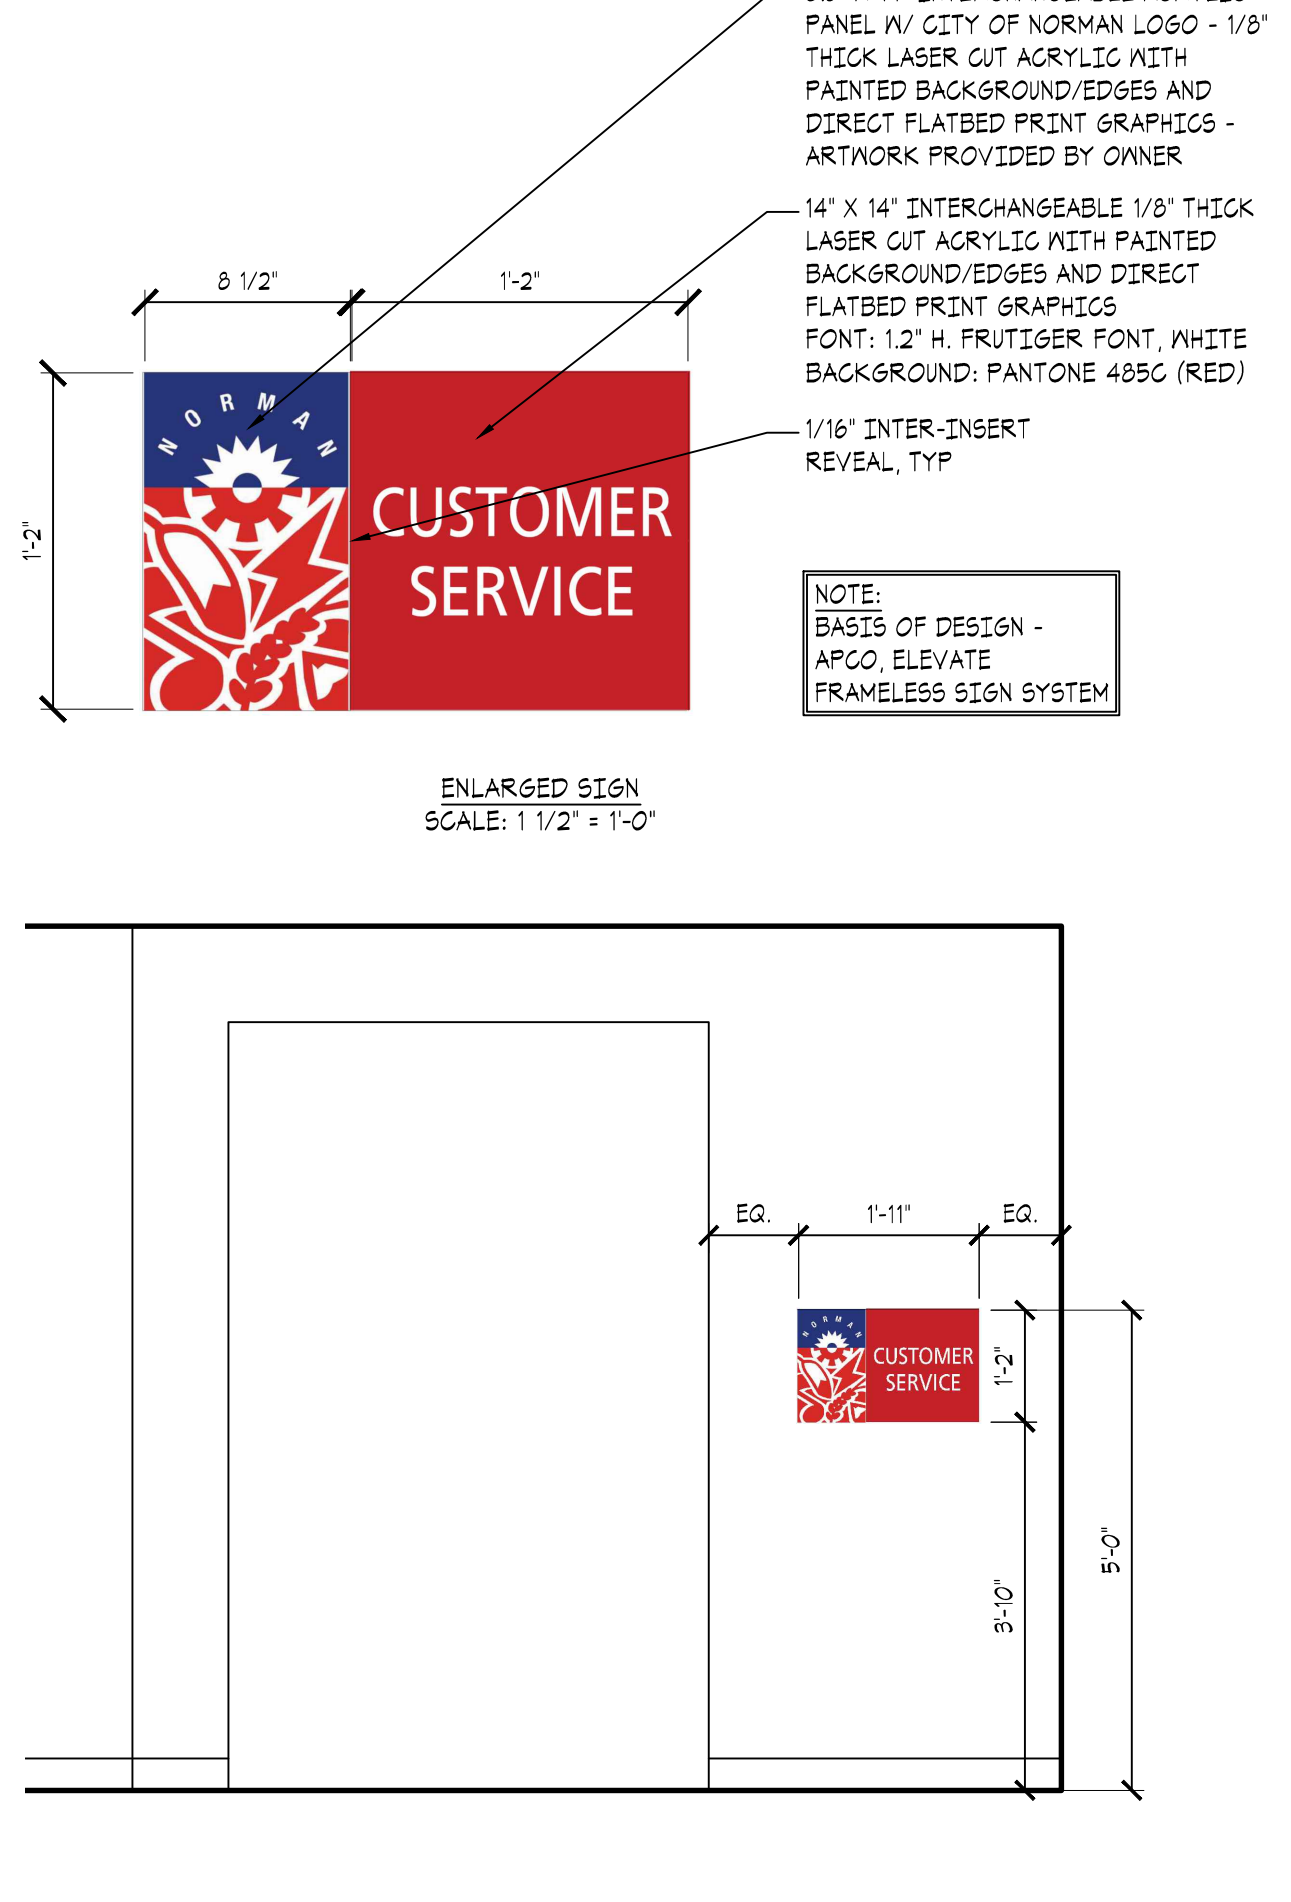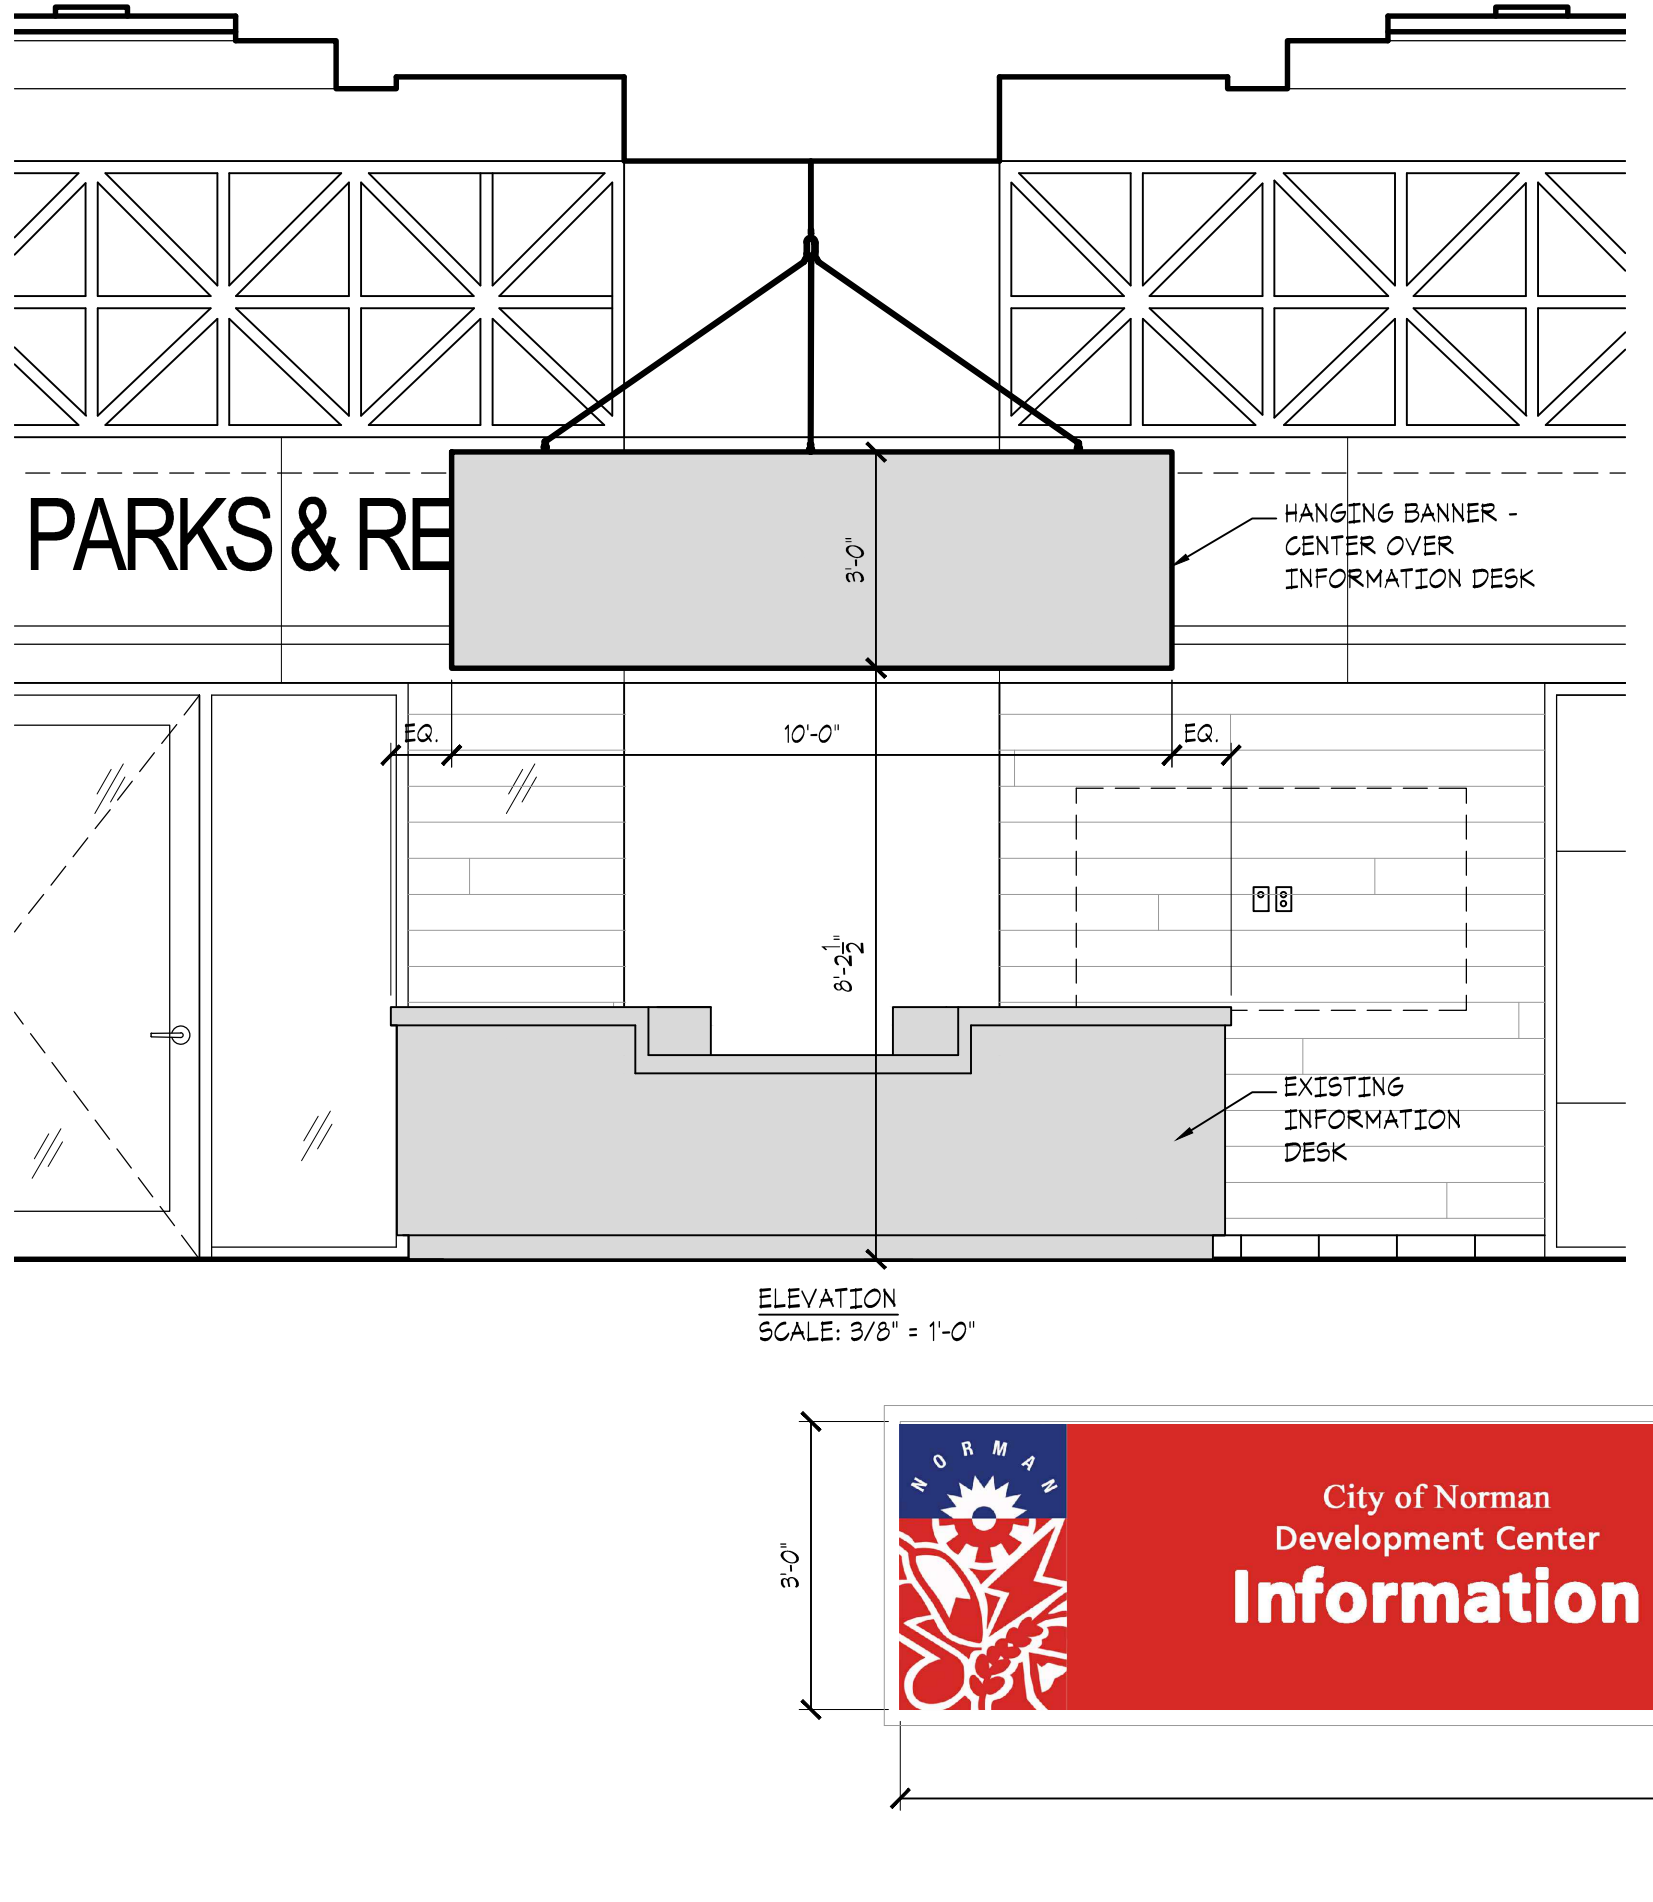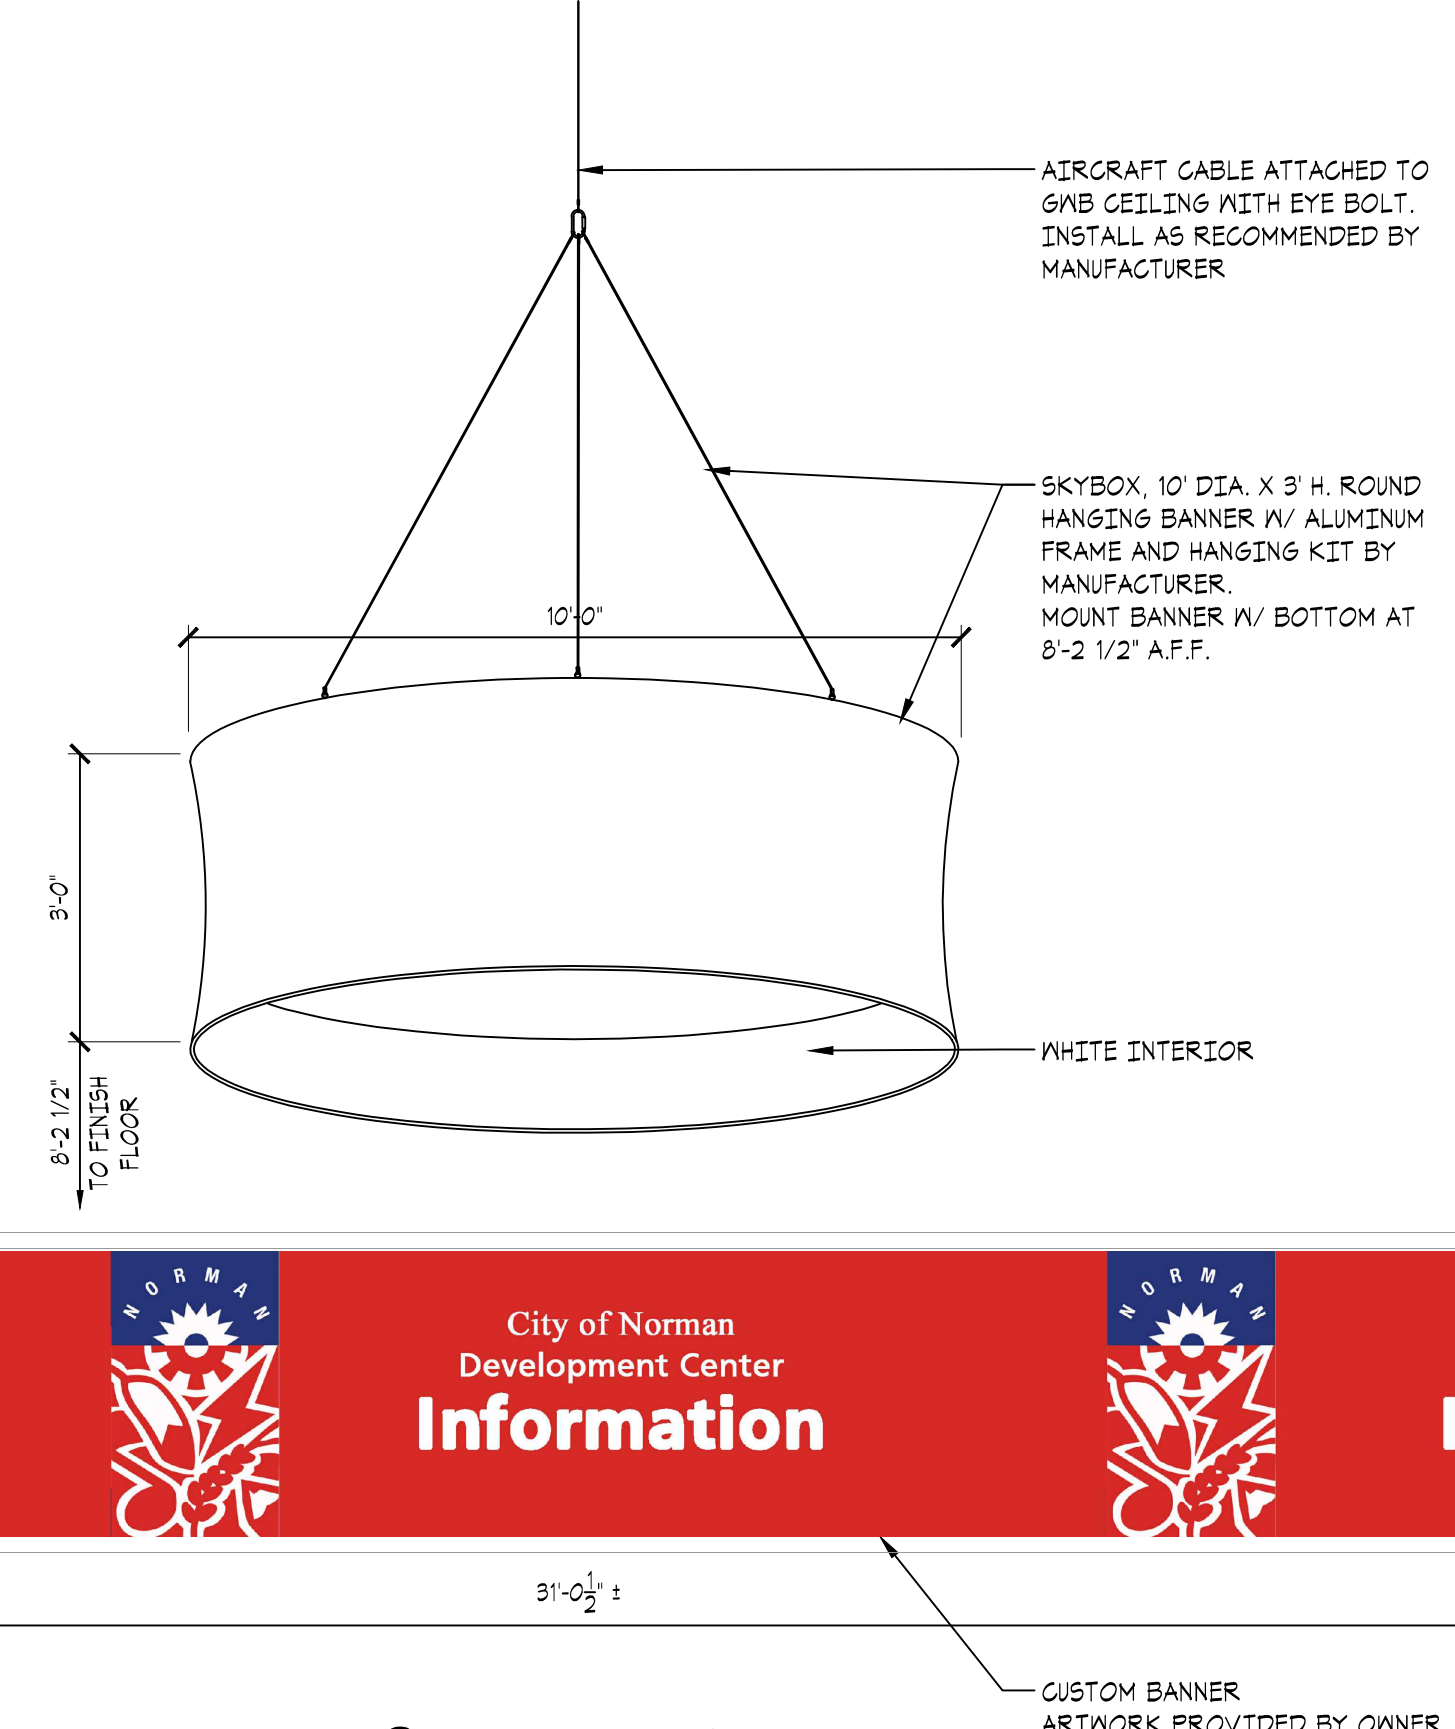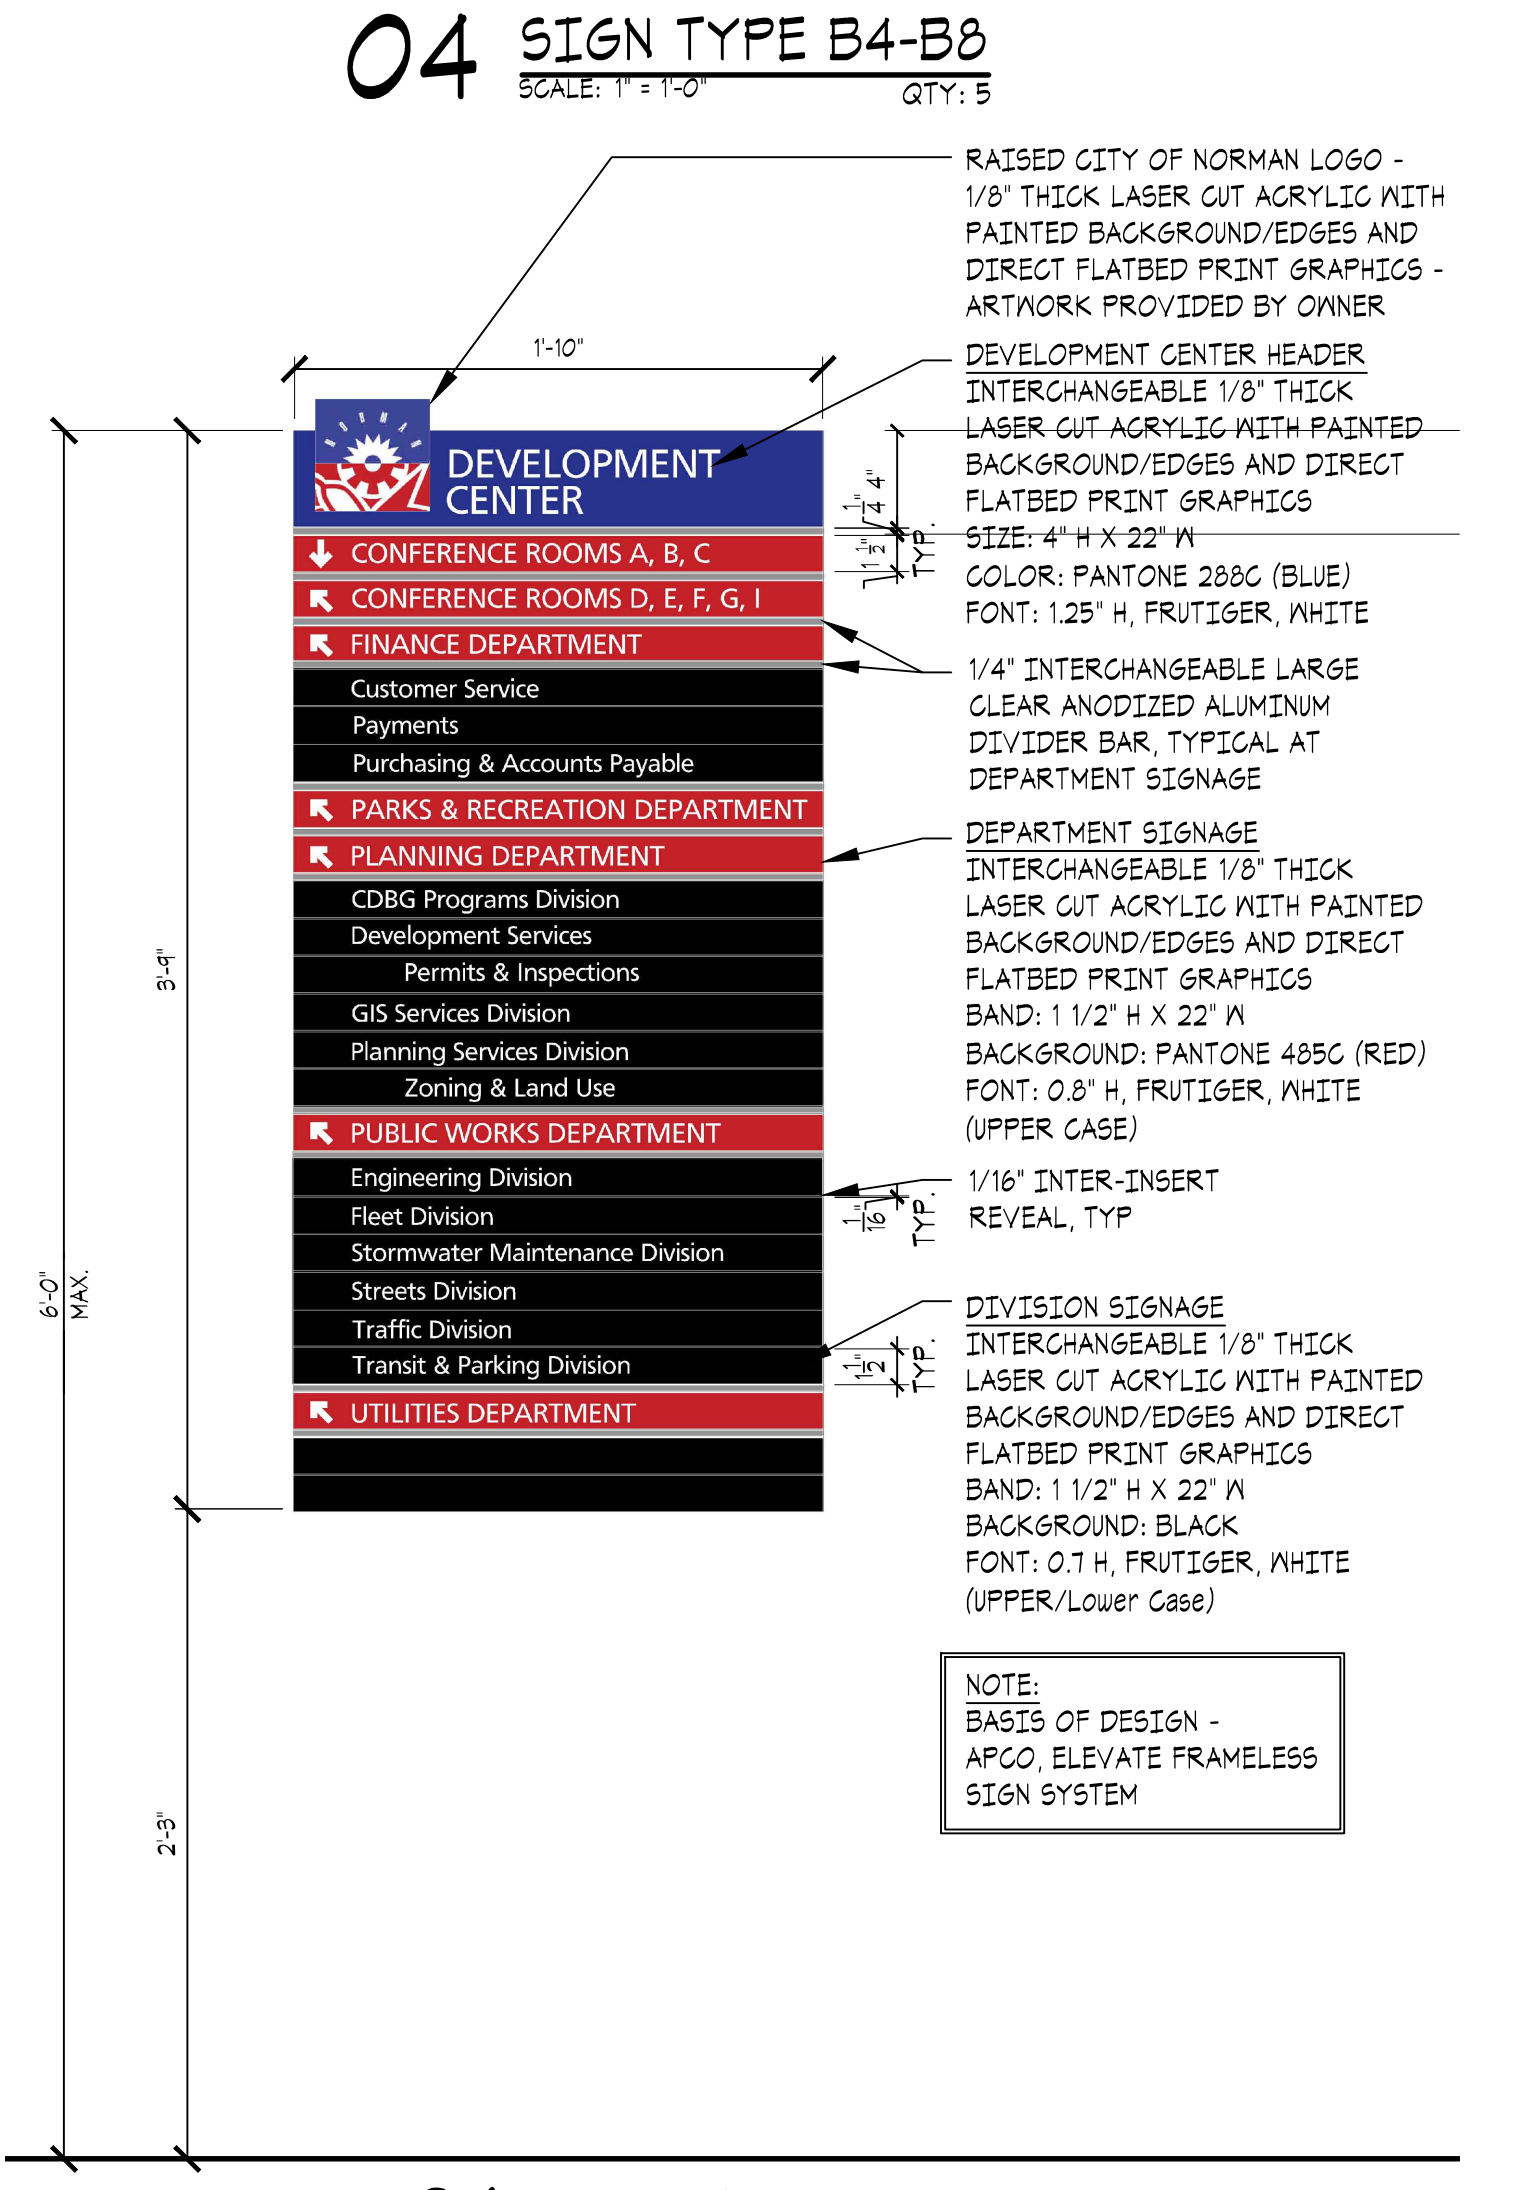

Seal:

Project:

**City of Norman
Municipal Complex
Interior Signage Package**
Norman, OK

Issue Date:
09/03/24 - ISSUED FOR BIDDING

Revisions:


Project Number:
CM095123

Sheet Title:
INTERIOR SIGN TYPES


Sheet Number:

A1.2

Copyright © 2009 The McKinney Partnership Architects, P.C. All Rights Reserved

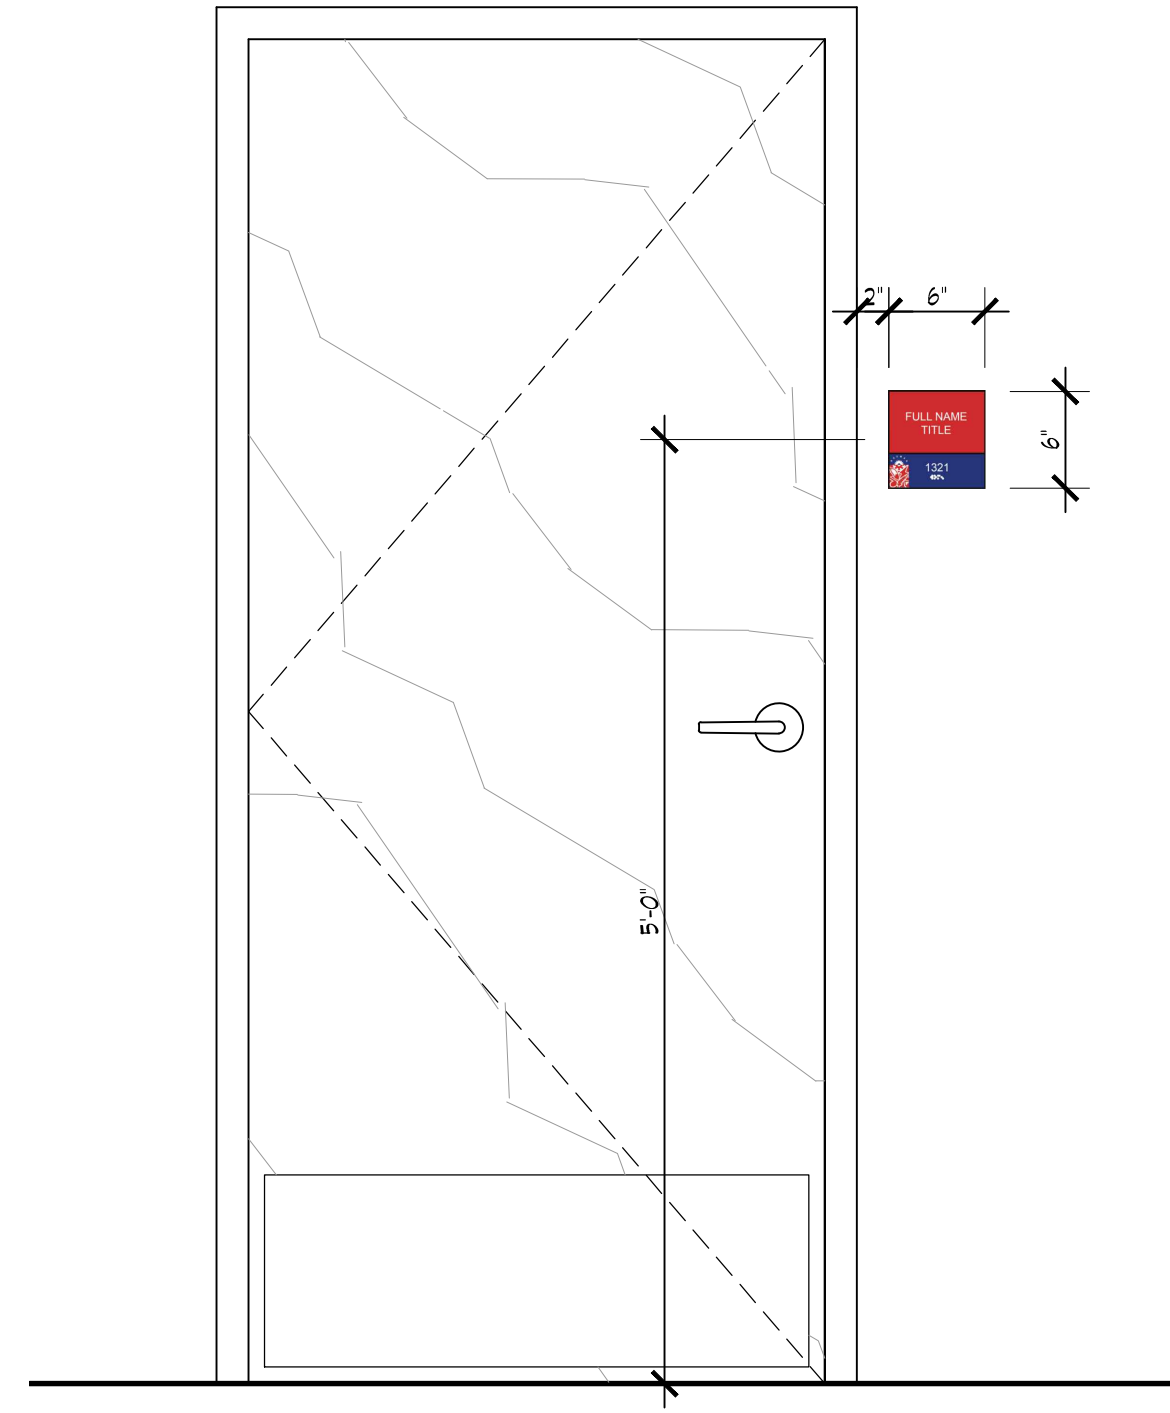


25 TYPICAL SIGN LOCATION - TYPE B14 & TYPE B15
SCALE: 1/2" = 1'-0" QTY: 1

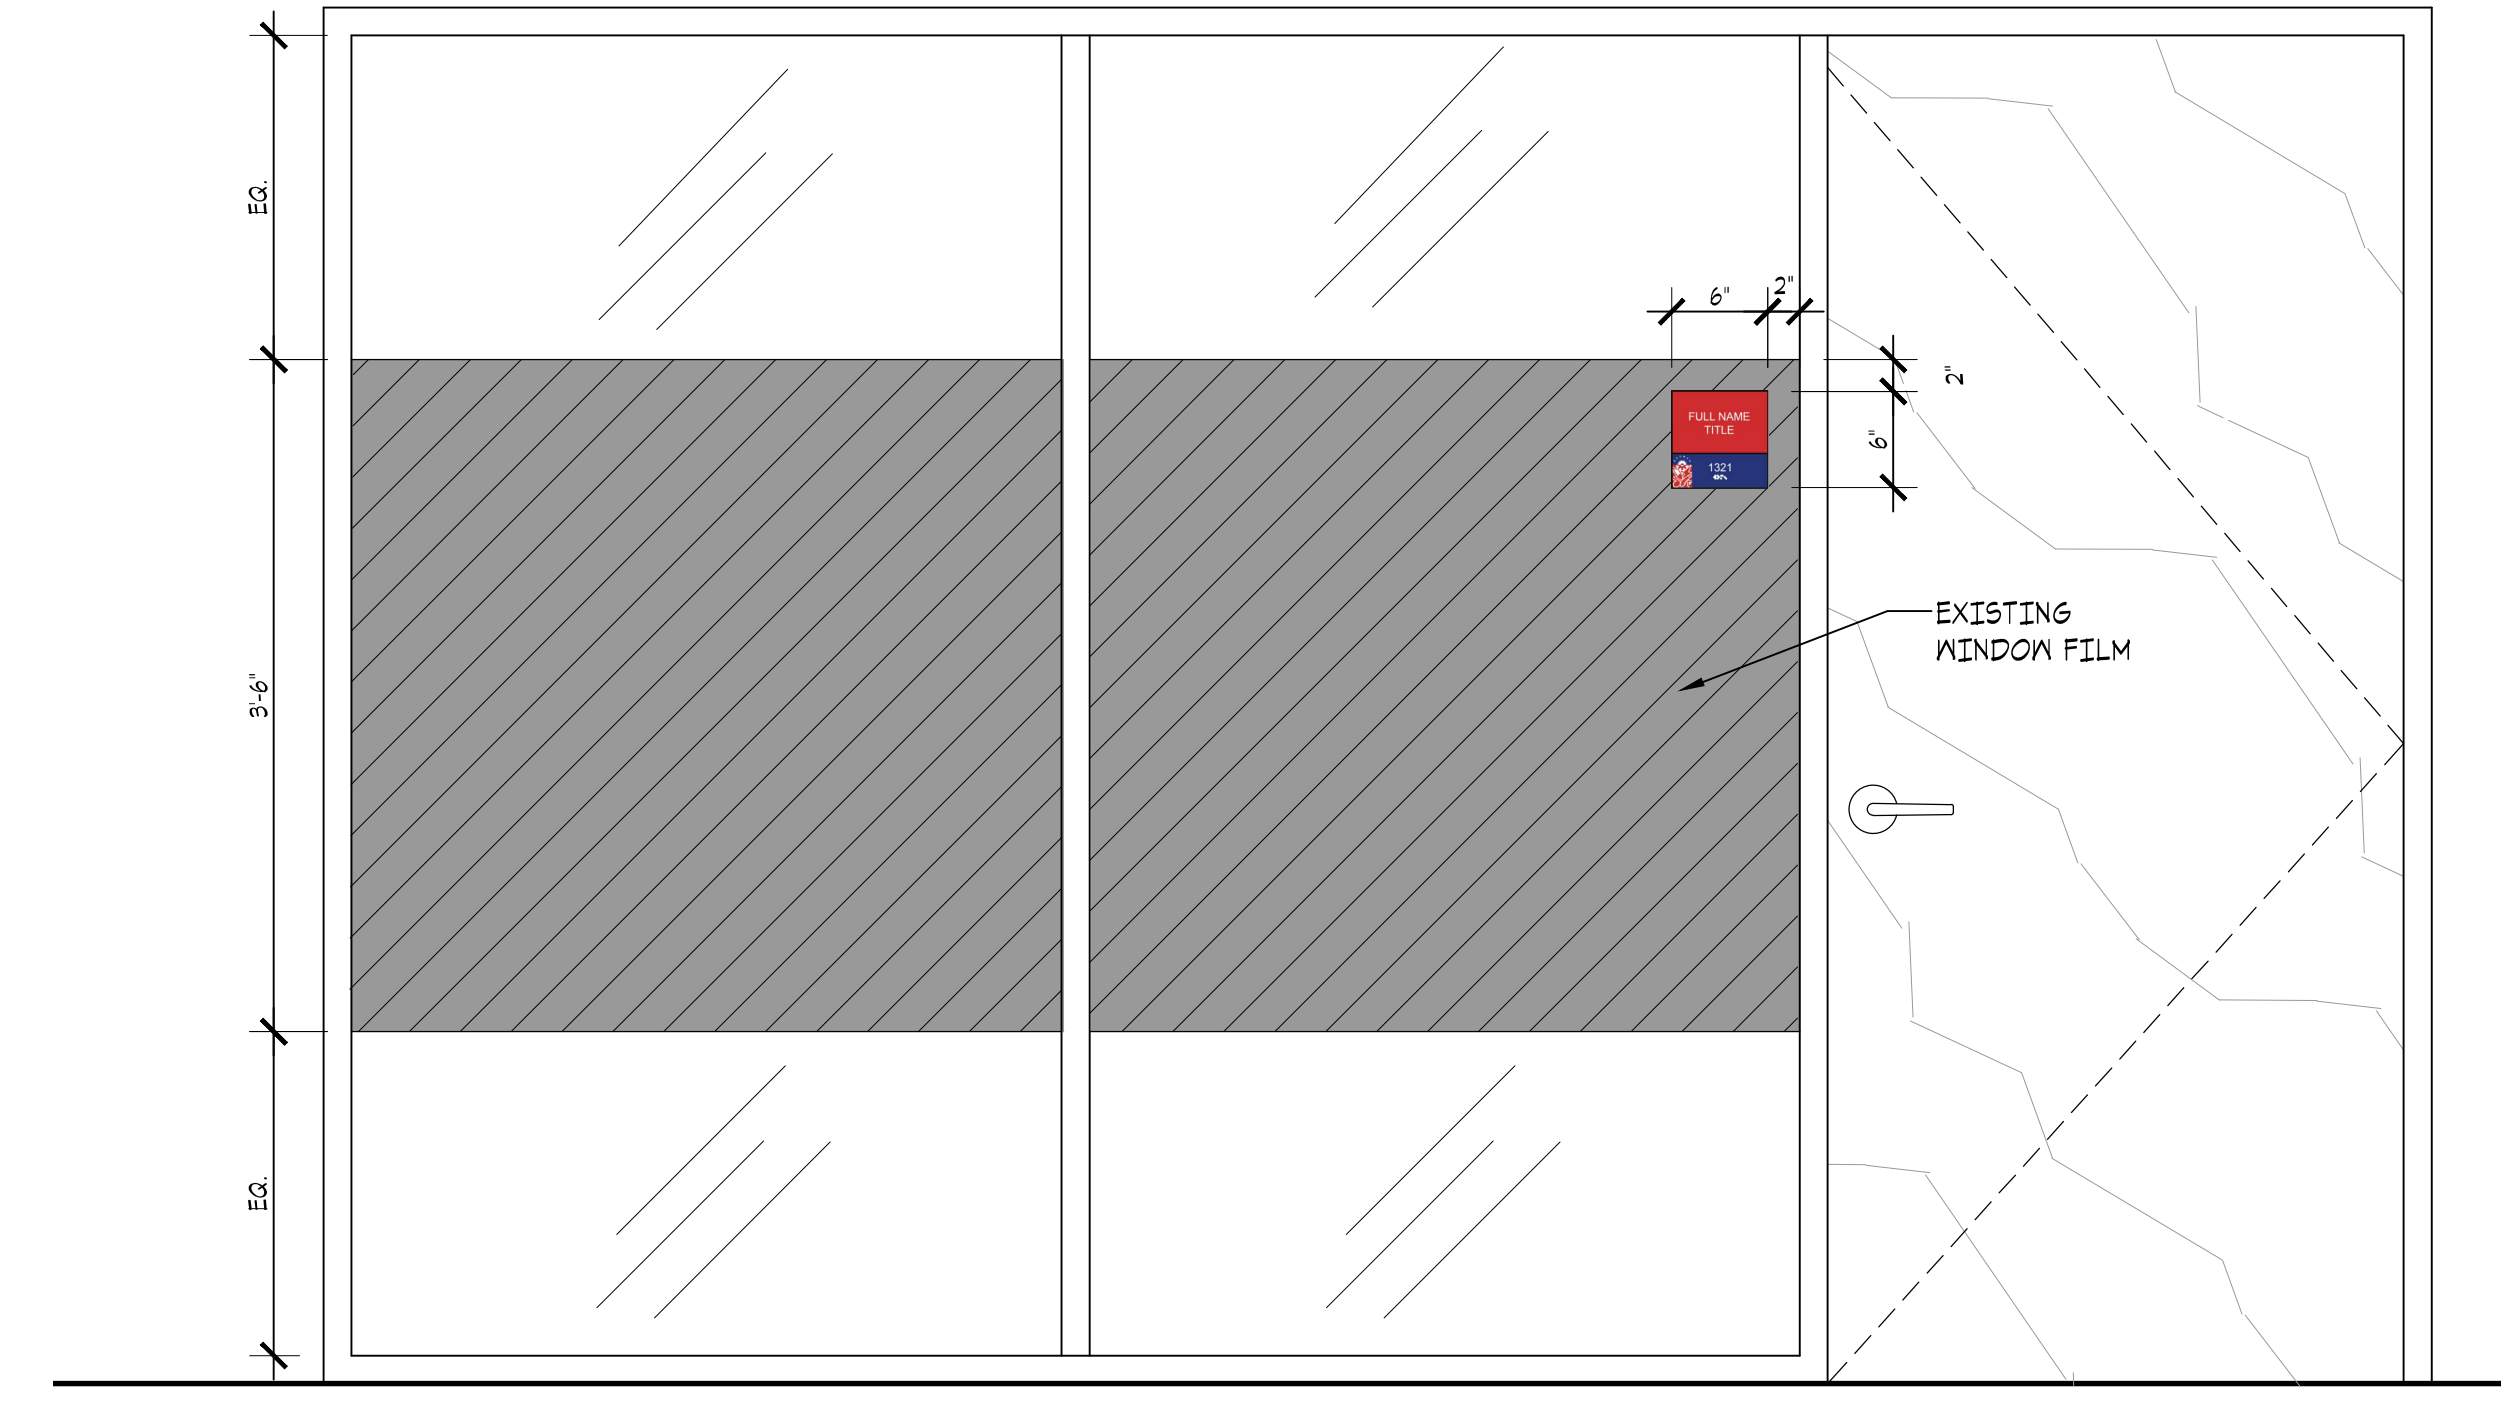


24 TYPICAL SIGN LOCATION - TYPE B14 @ ROOM 1325
SCALE: 1/2" = 1'-0" QTY: 1

DEVELOPMENT CENTER - INDIVIDUAL OFFICE SIGN/SIGN TYPE B14	
ROOM #	NOTES
1103	
1104	
1105	
1106	
1108	
1109	
1111	
1112	
1114	
1115	
1116	
1203	
1204	
1205	
1210	
1211	
1213	
1214	
1215	
1216	
1501	
1503	
1505	
1507	
1510	
1511	
1512	
1514	
1515	
1516	
1520	
1522	
1523	
1524	
1525	
1526	
1527	
1528	
1529	
1530	
1531	
1532	
1533	
1534	
1535	
1536	
1537	
1538	
1540	
1541	
1542	
1545	
1504	
1505	
1506	
1508	
1510	
1511	
1514	
1515	
1517	
1518	
1519	
1524	
1525	
1526	
1527	
1528	
1530	
1531	
1532	
1533	
1534	
1535	
1536	
1603	
1605	
1608	
1612	
1614	
1616	
1617	
1619	
1620	
1622	
1624	
1626	
1627	
1630	


DEVELOPMENT CENTER - INDIVIDUAL ROOM SIGN/SIGN TYPE B15		
ROOM #	TITLE	NOTES
1004	STORAGE	
1003	STORAGE	
1011	JANITOR CLOSET	
1014	CATERING KITCHEN	PROVIDE AT EAST DOOR
1014	CATERING KITCHEN	PROVIDE AT SOUTH DOOR
1015	STORAGE	
1017	AUDIO / VISUAL ROOM	
1021	FITNESS ROOM	
1024	WELLNESS ROOM	
1025	CENTRAL DOCUMENT STORAGE	
1028	JANITOR CLOSET	
1111	STORAGE	
1118	CONFERENCE ROOM	PROVIDE BACK COVER FOR GLASS MOUNTING
1202	CONFERENCE ROOM D	PROVIDE BACK COVER FOR GLASS MOUNTING
1206	STORAGE / COPY	
1211	IT ROOM	
1302	CONFERENCE ROOM D	
1308	PLAN REVIEW ROOM	
1309	COPY ROOM	
1316	STORAGE	
1352	CONFERENCE ROOM	PROVIDE BACK COVER FOR GLASS MOUNTING
1344	STORAGE	
1401	CONFERENCE ROOM F	
1402	CONFERENCE ROOM G	
1403	CONFERENCE ROOM H	
1404	CONFERENCE ROOM I	
1405	PERMIT INSPECTORS	PROVIDE AT NORTH DOOR
1405	PERMIT INSPECTORS	PROVIDE AT SOUTH DOOR
1405A	COPY ROOM	
1406	CONFERENCE ROOM	PROVIDE BACK COVER FOR GLASS MOUNTING
1407	STORAGE	
1408	ELECTRIC / COMMUNICATION	
1411	DOCK / DELIVERY	
1513	REPROGRAPHICS ROOM	PROVIDE AT EAST CASSED OPENING
1513	REPROGRAPHICS ROOM	PROVIDE AT WEST CASSED OPENING
1521	IT ROOM	
1522	CONFERENCE ROOM E	
1615	CONFERENCE ROOM	PROVIDE BACK COVER FOR GLASS MOUNTING
1615	STORAGE	
1621	METER READER / REPRESENTATIVES	
1629	STORAGE	
1627	COPY ROOM	

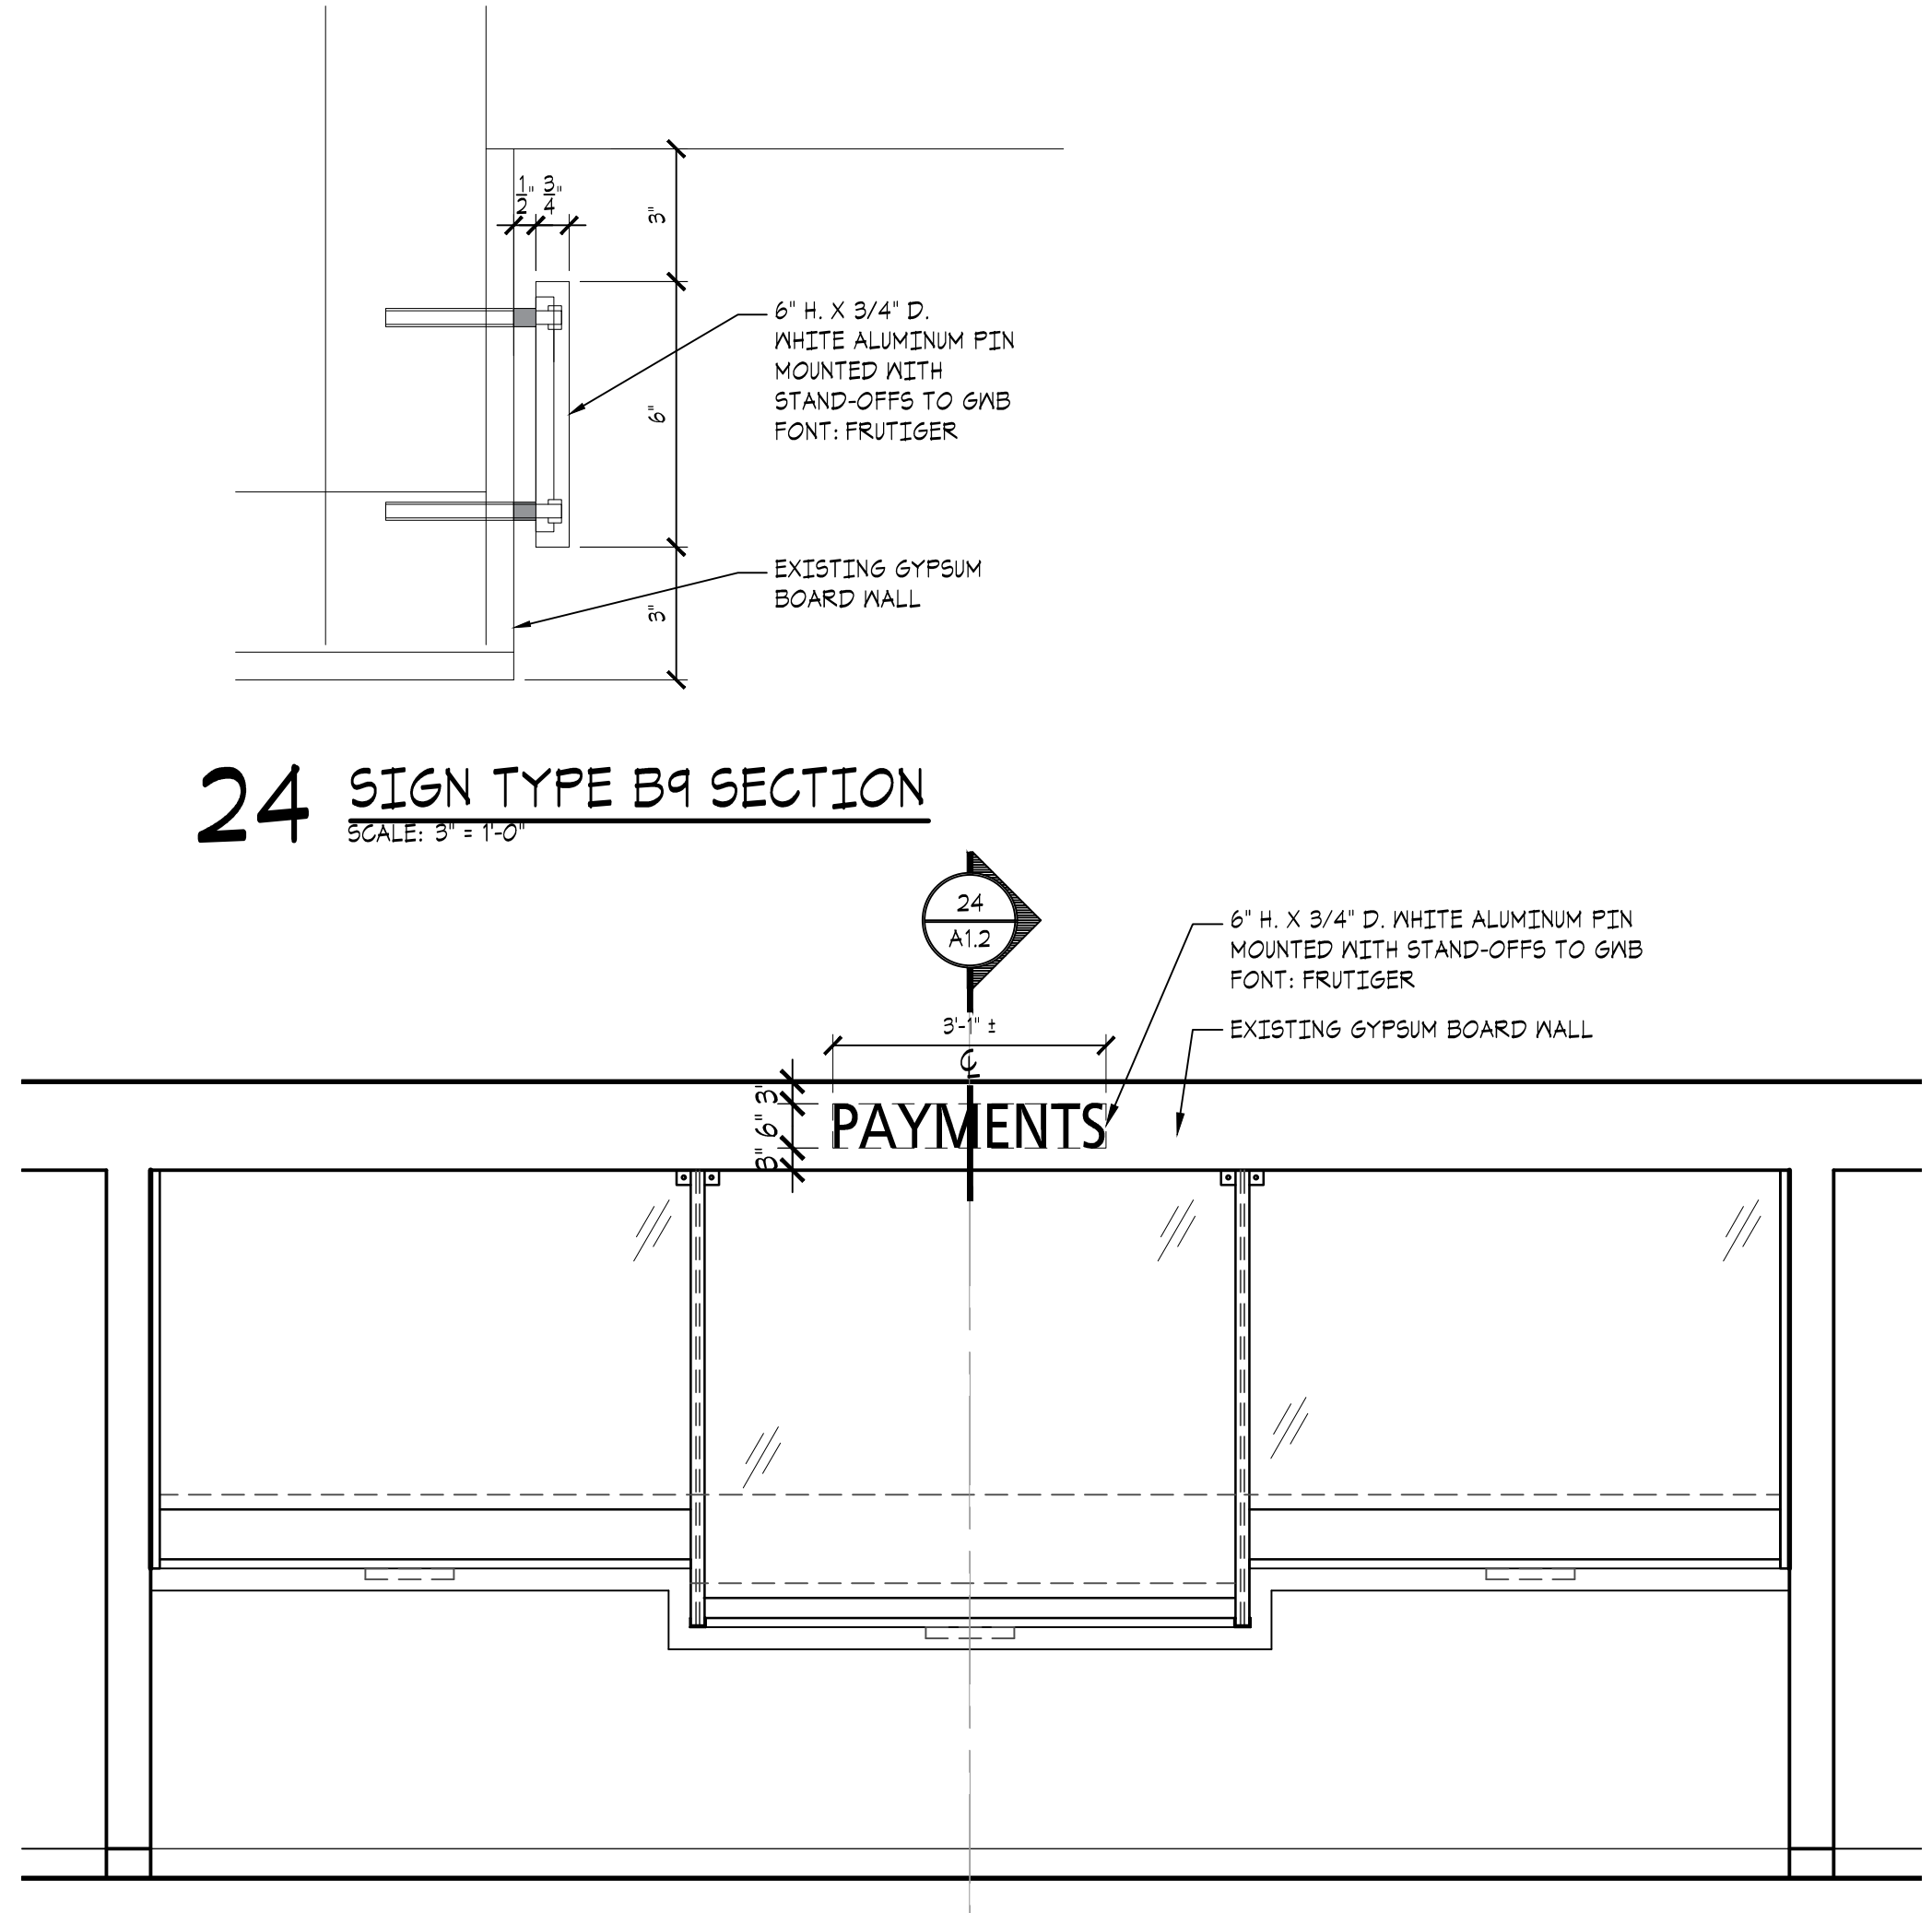


24 SIGN TYPE B9 SECTION
SCALE: 3/4" = 1'-0"

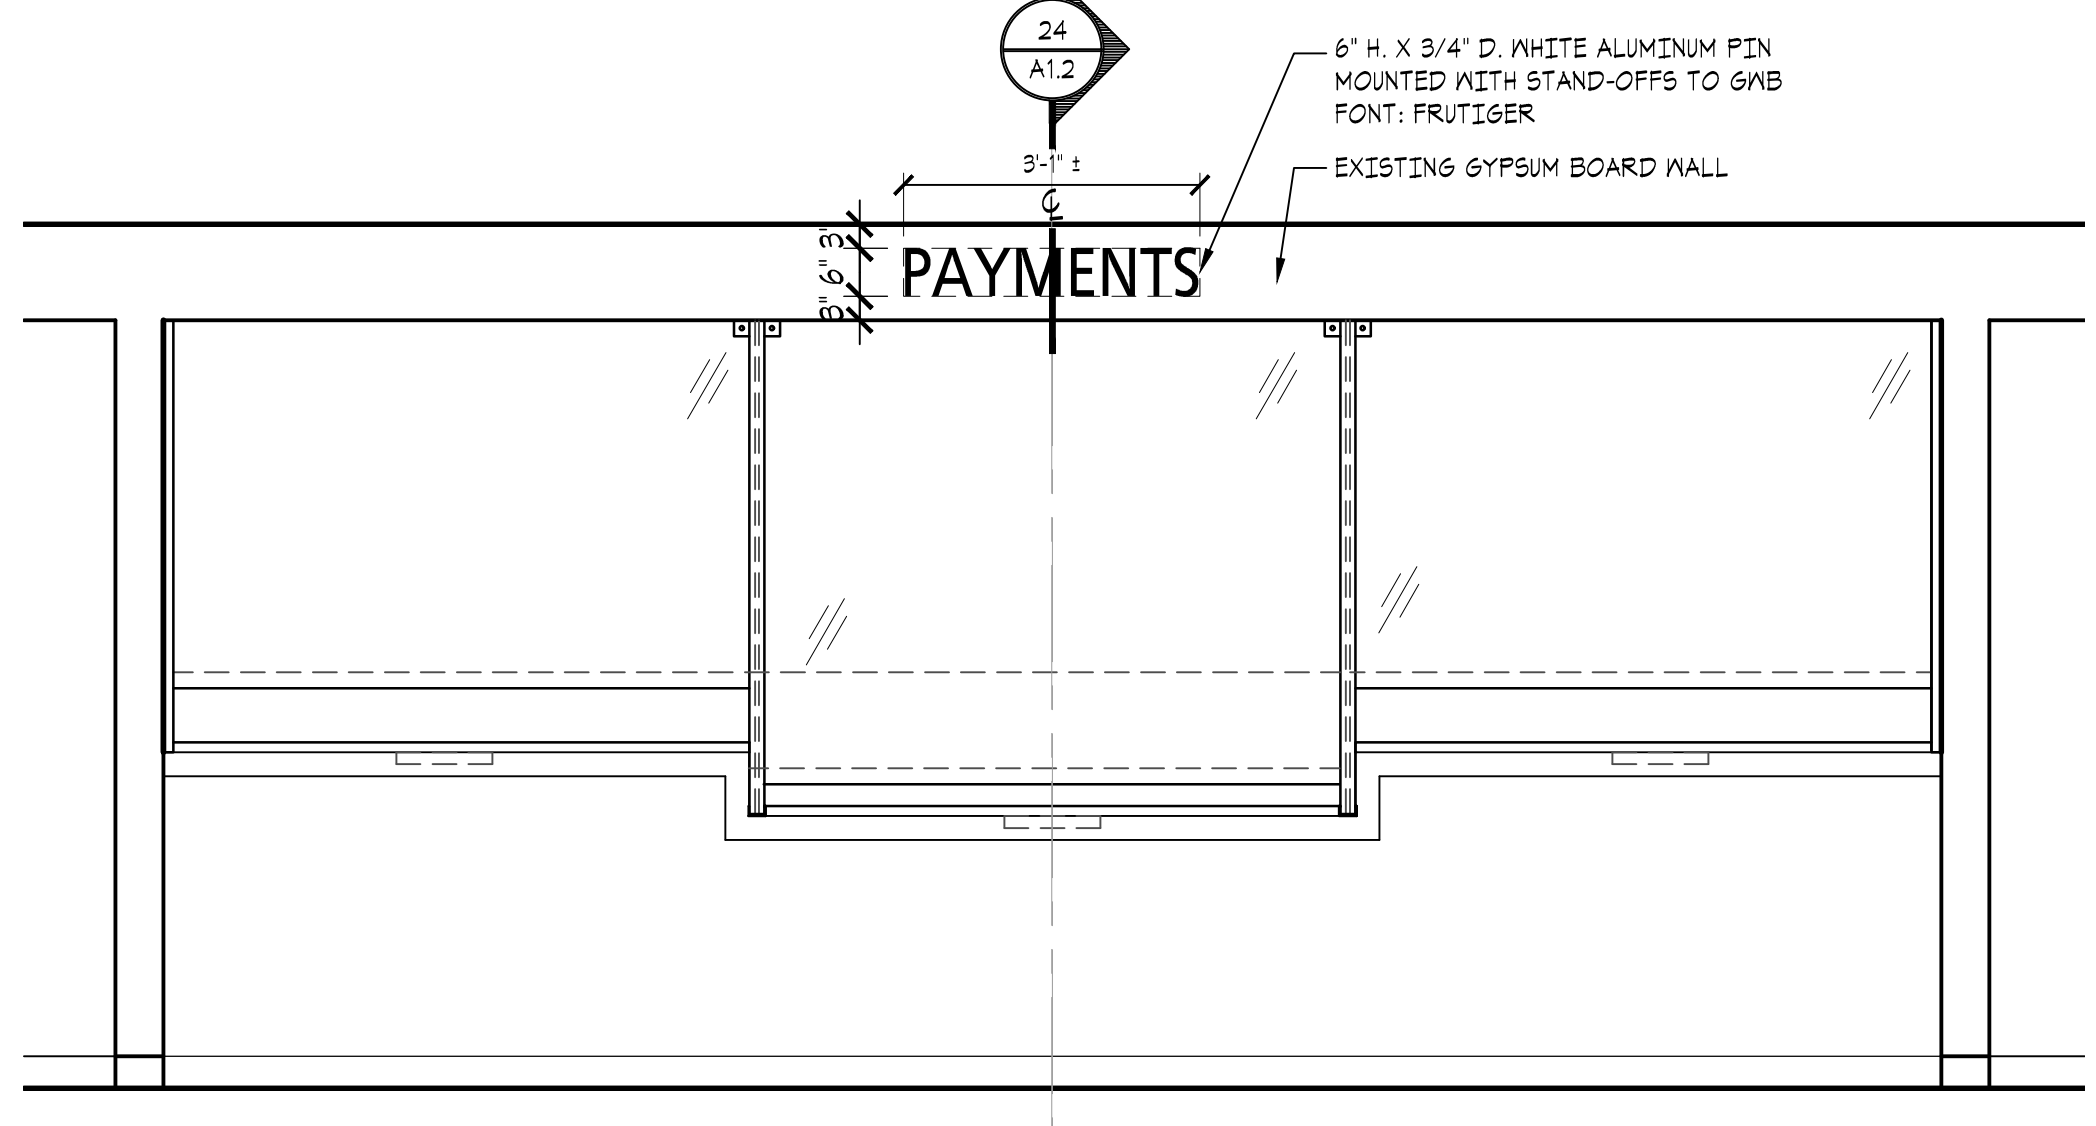


23 SIGN TYPE B9
SCALE: 1/2" = 1'-0" QTY: 1

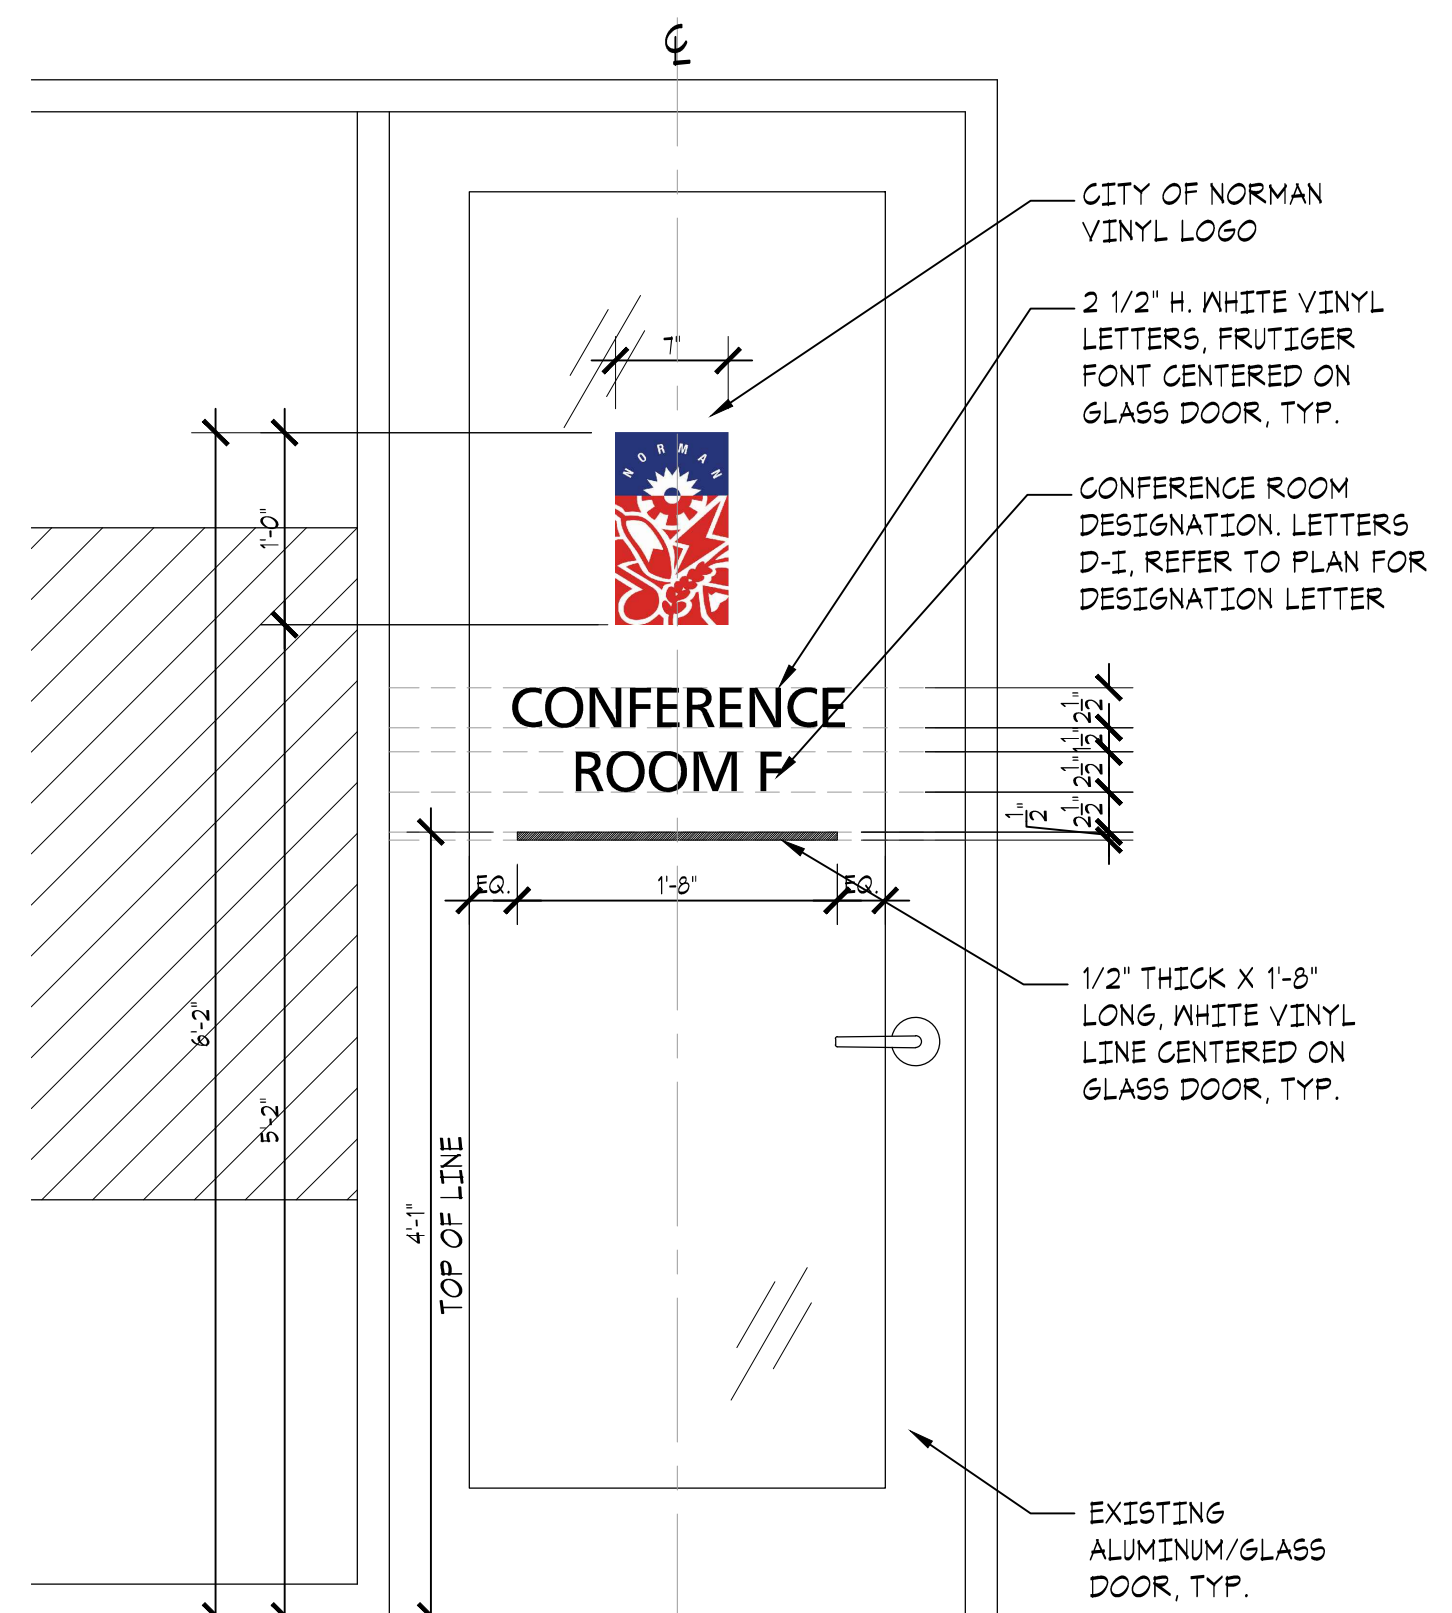

22 SIGN TYPE B16
SCALE: 1" = 1'-0" QTY: 6

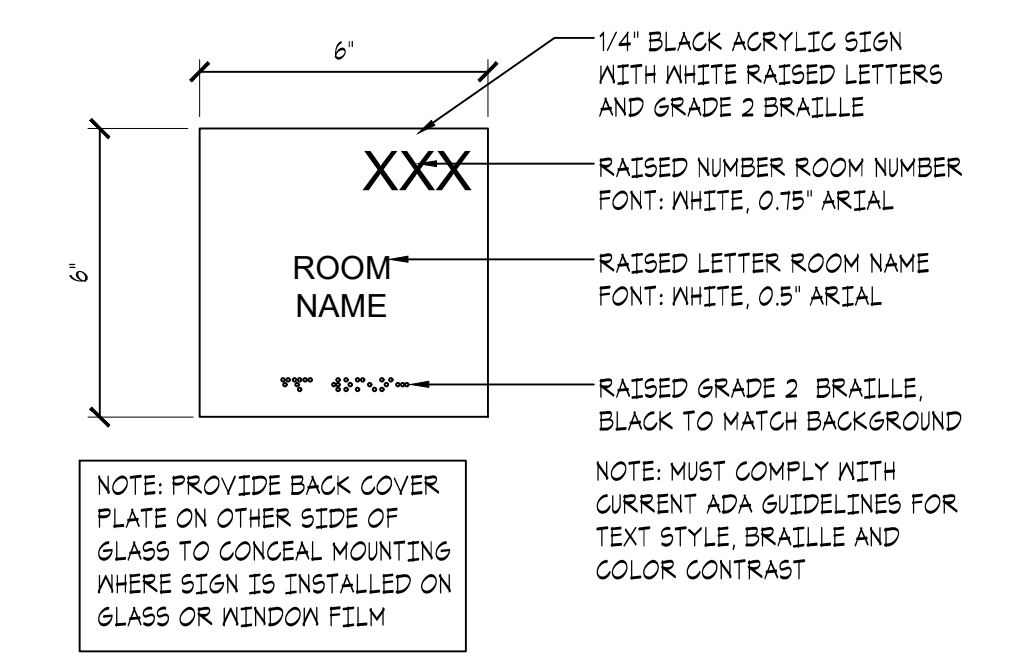

21 SIGN TYPE B15
SCALE: 3/4" = 1'-0" QTY: 42

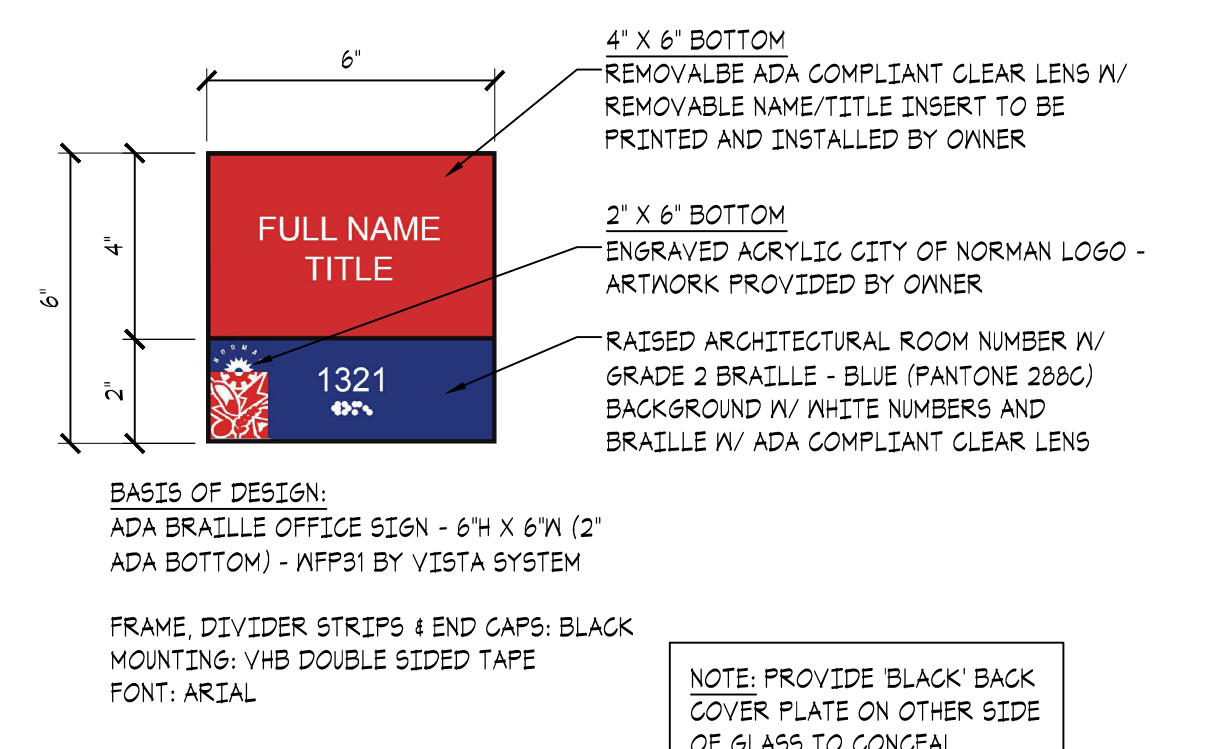

20 SIGN TYPE B14
SCALE: 3/4" = 1'-0" QTY: 35

NOTE: PROVIDE BLACK BACK COVER PLATE ON OTHER SIDE OF GLASS TO CONCEAL MOUNTING WHERE SIGN IS INSTALLED ON GLASS OR WINDOW FILM

Seal:

Project:

**City of Norman
Municipal Complex
Interior Signage Package**
Norman, OK


Issue Date:
09/03/24 - ISSUED FOR BIDDING

Revisions:

Project Number:
CM095123


Sheet Title:
**MUNICIPAL COURT -
SIGN LOCATION KEY PLAN,
LEGEND & SIGN TYPE**

Sheet Number:
A2.0

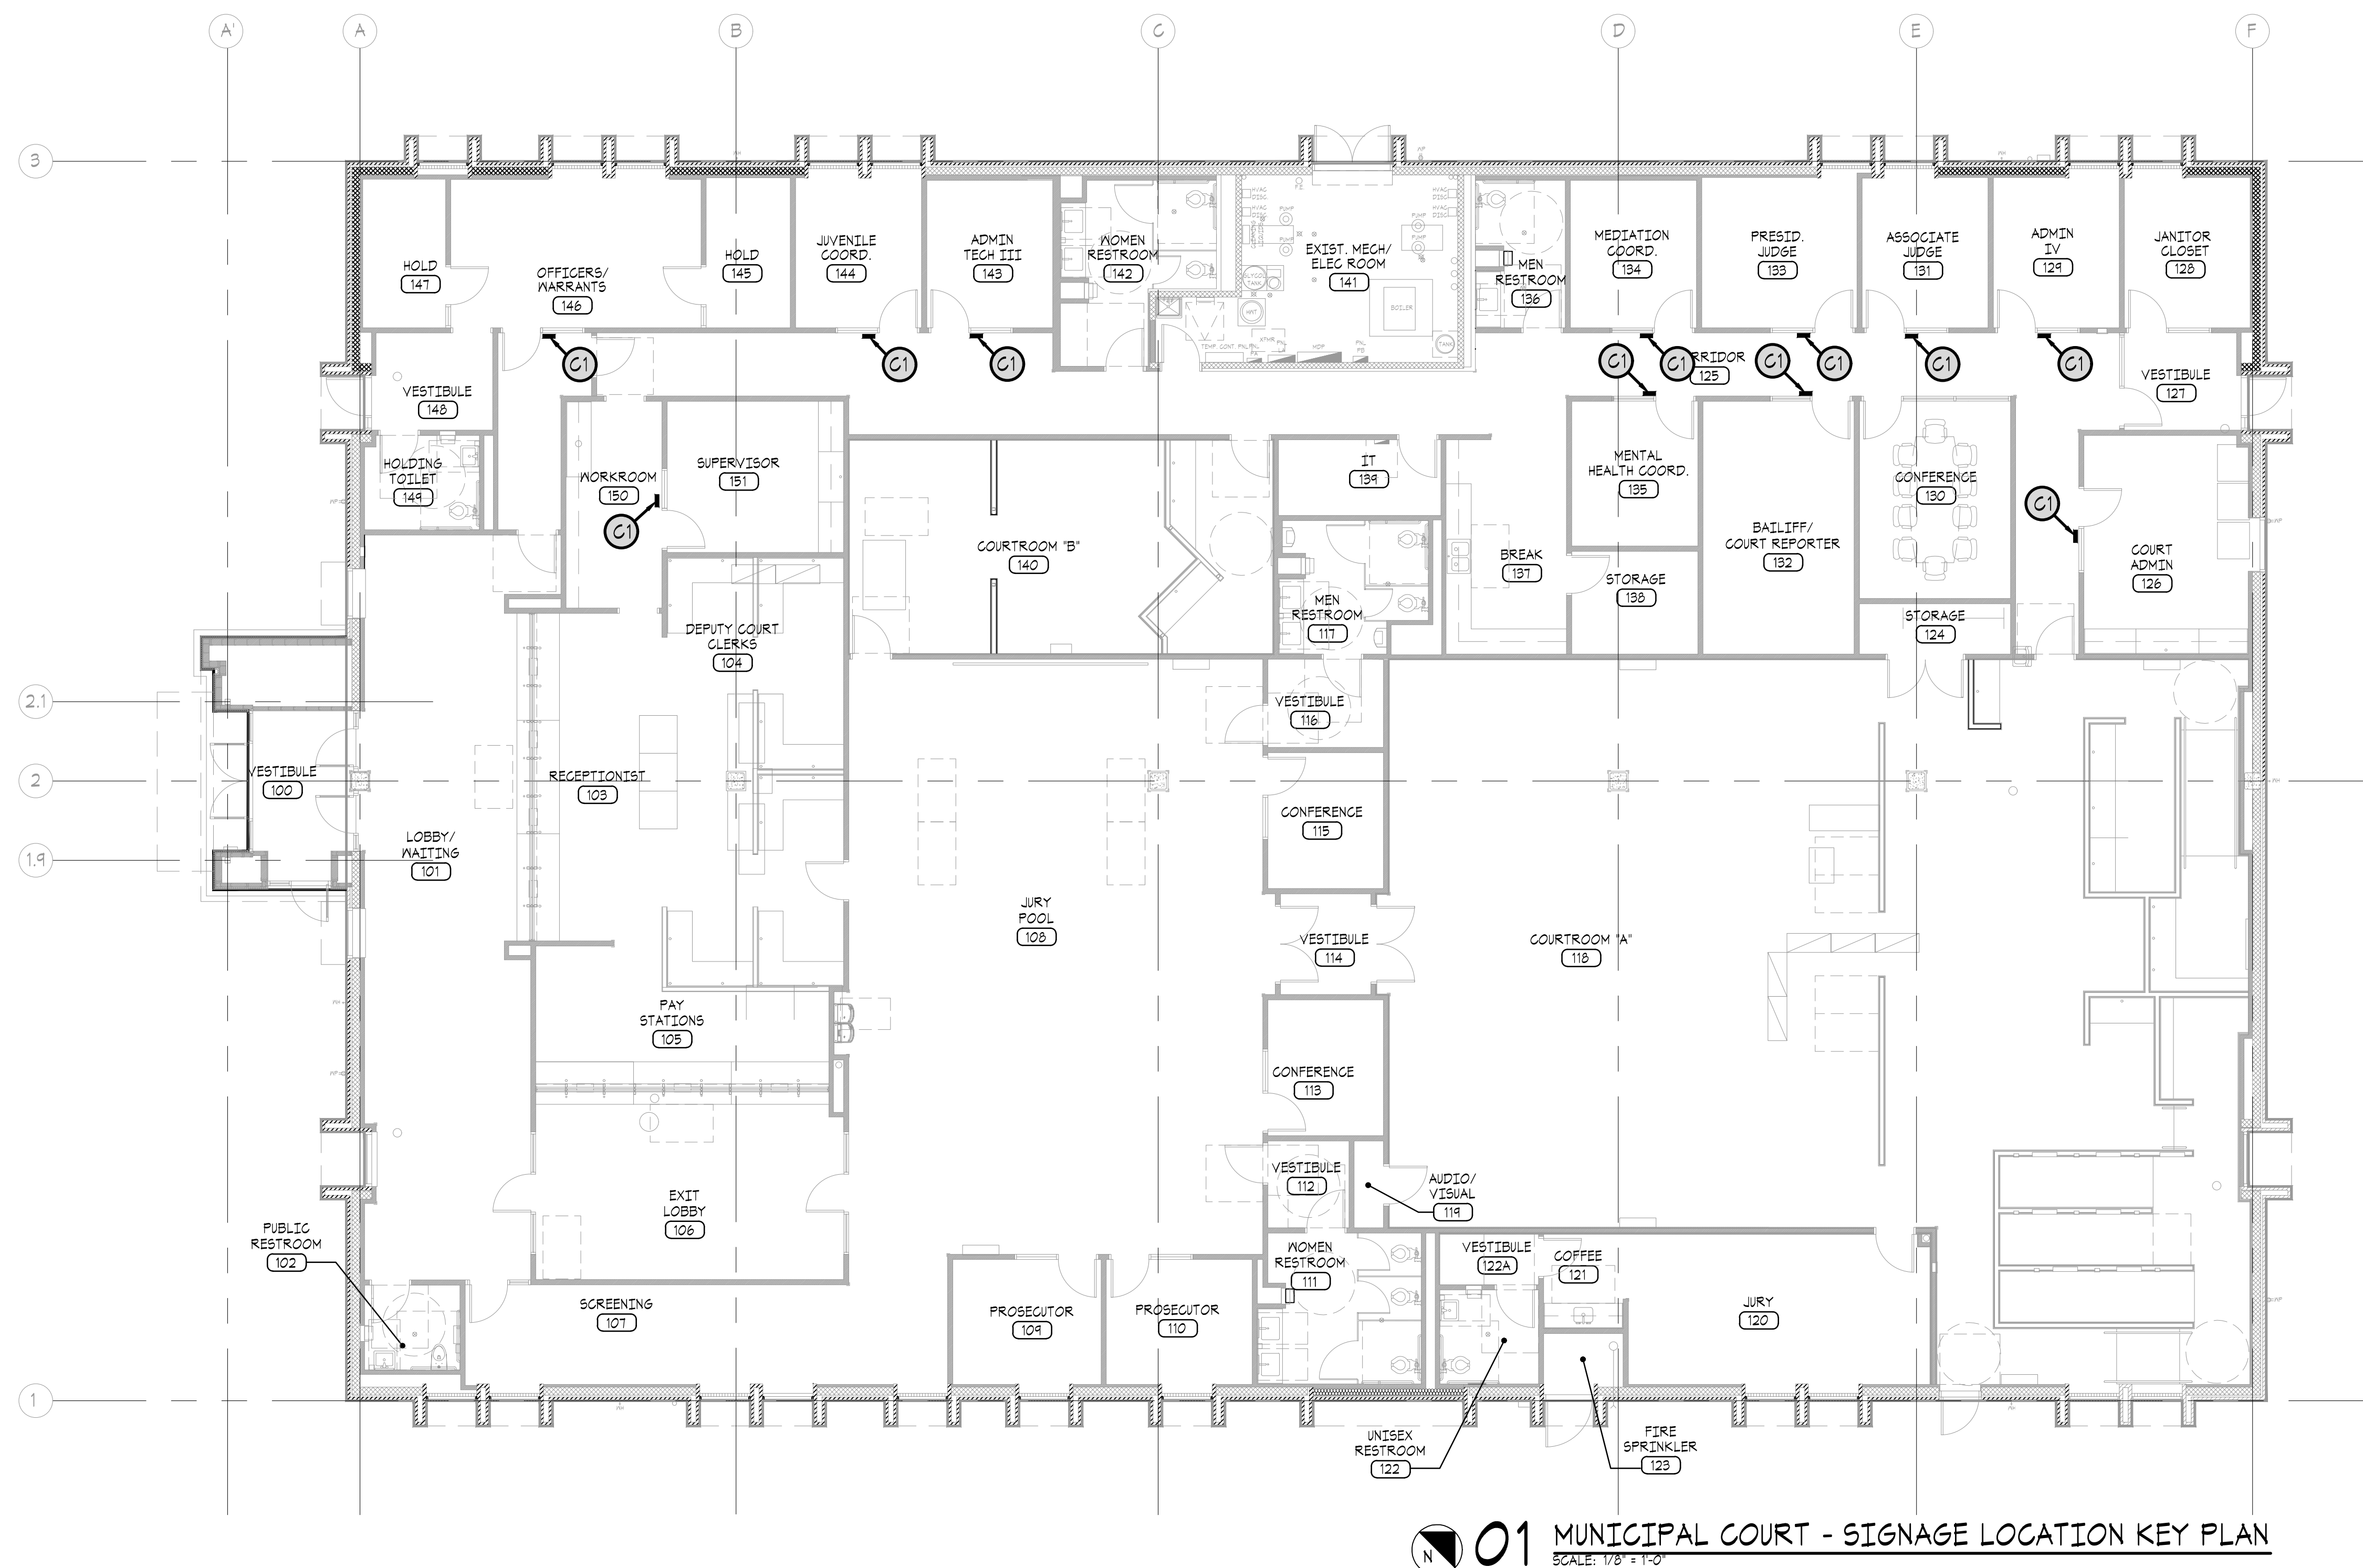


01 MUNICIPAL COURT - SIGNAGE LOCATION KEY PLAN
SCALE: 1/8" = 1'-0"

MUNICIPAL COURT - INDIVIDUAL OFFICE SIGN/SIGN TYPE C1	
ROOM #	NOTES
126	PROVIDE BLACK BACK COVER FOR GLASS MOUNTING
124	PROVIDE BLACK BACK COVER FOR GLASS MOUNTING
131	PROVIDE BLACK BACK COVER FOR GLASS MOUNTING
132	PROVIDE BLACK BACK COVER FOR GLASS MOUNTING
133	PROVIDE BLACK BACK COVER FOR GLASS MOUNTING
134	PROVIDE BLACK BACK COVER FOR GLASS MOUNTING
135	PROVIDE BLACK BACK COVER FOR GLASS MOUNTING
143	PROVIDE BLACK BACK COVER FOR GLASS MOUNTING
144	PROVIDE BLACK BACK COVER FOR GLASS MOUNTING
146	PROVIDE BLACK BACK COVER FOR GLASS MOUNTING
151	PROVIDE BLACK BACK COVER FOR GLASS MOUNTING

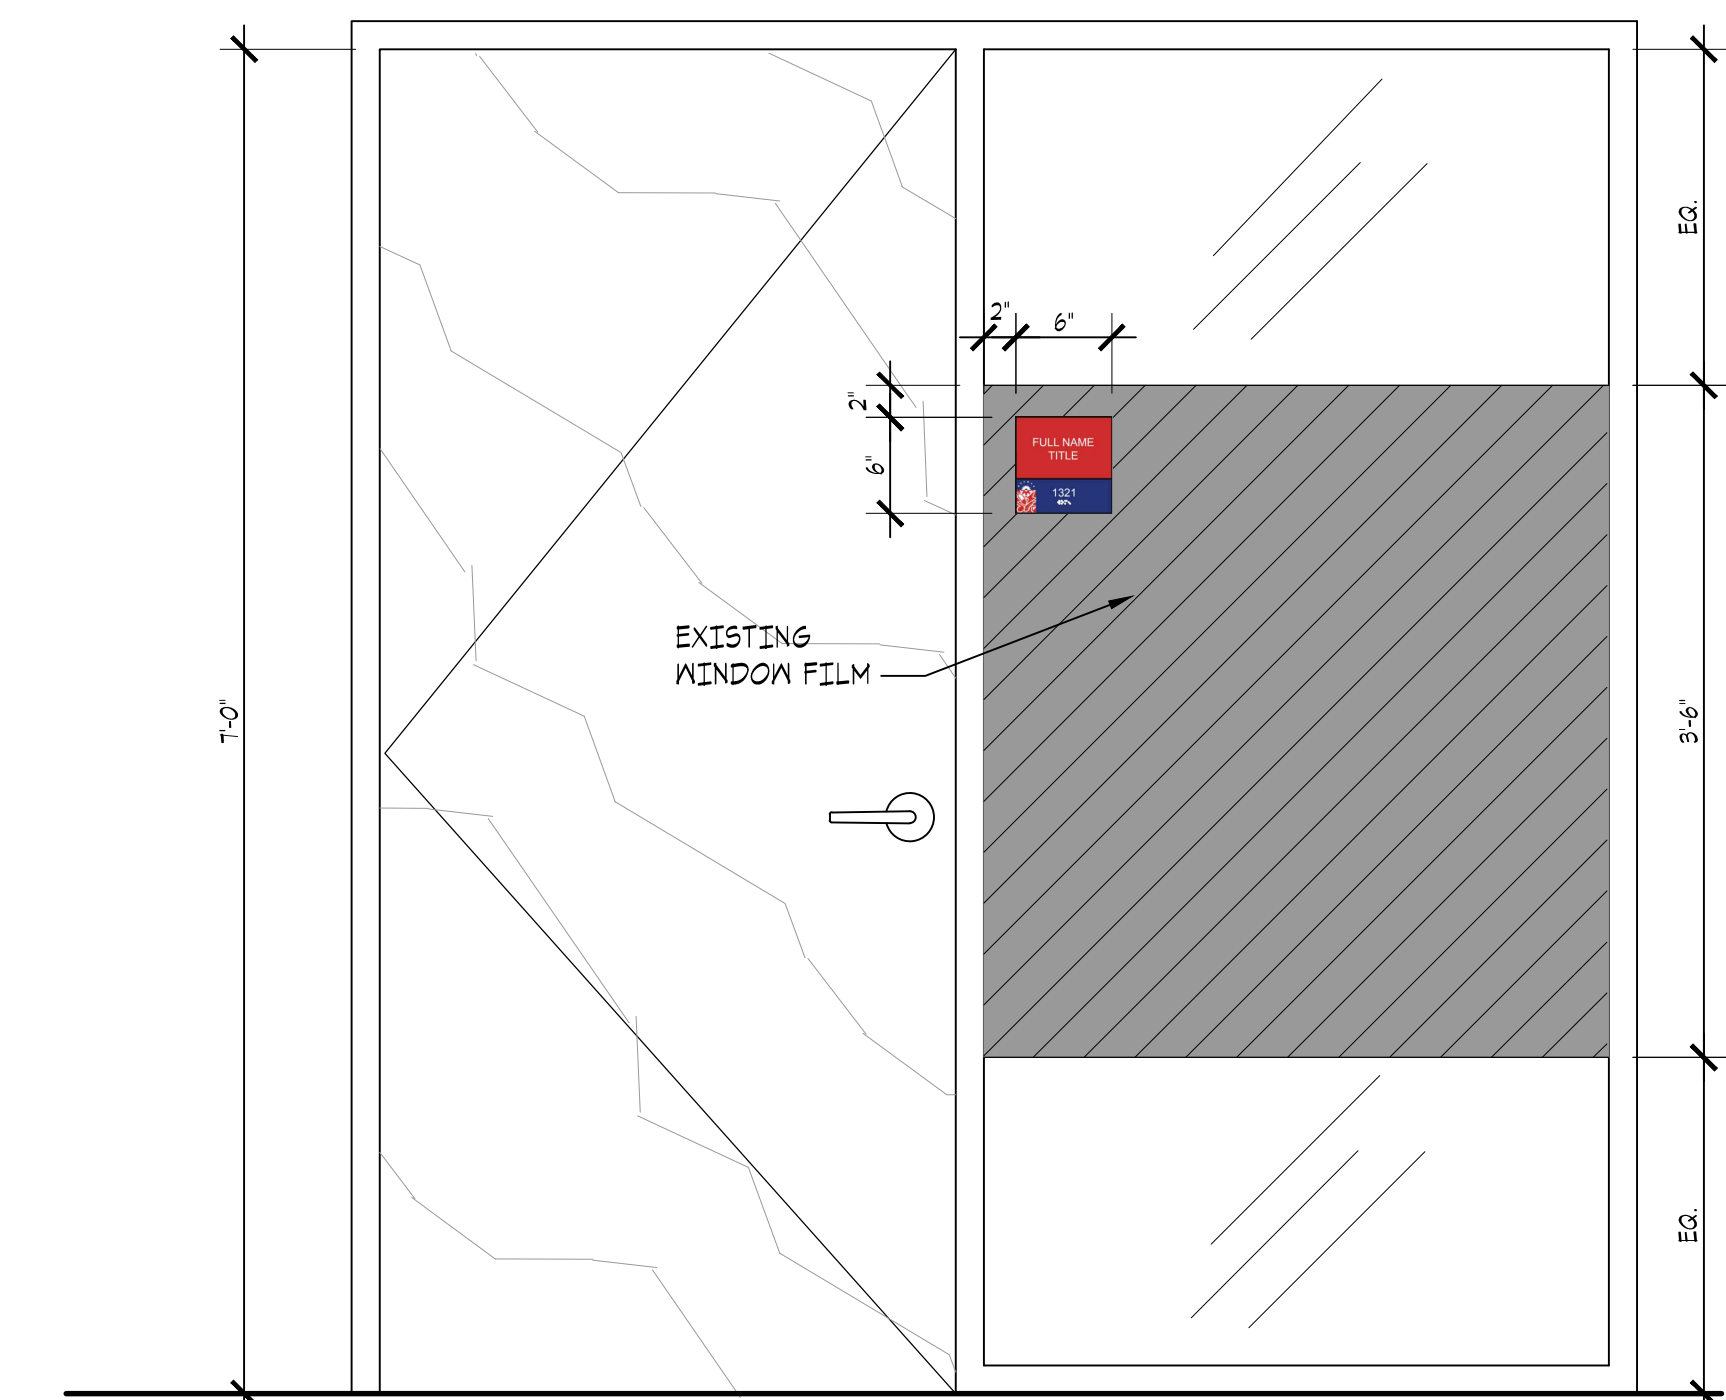

03 TYPICAL SIGN LOCATION - TYPE C1
SCALE: 1/4" = 1'-0"

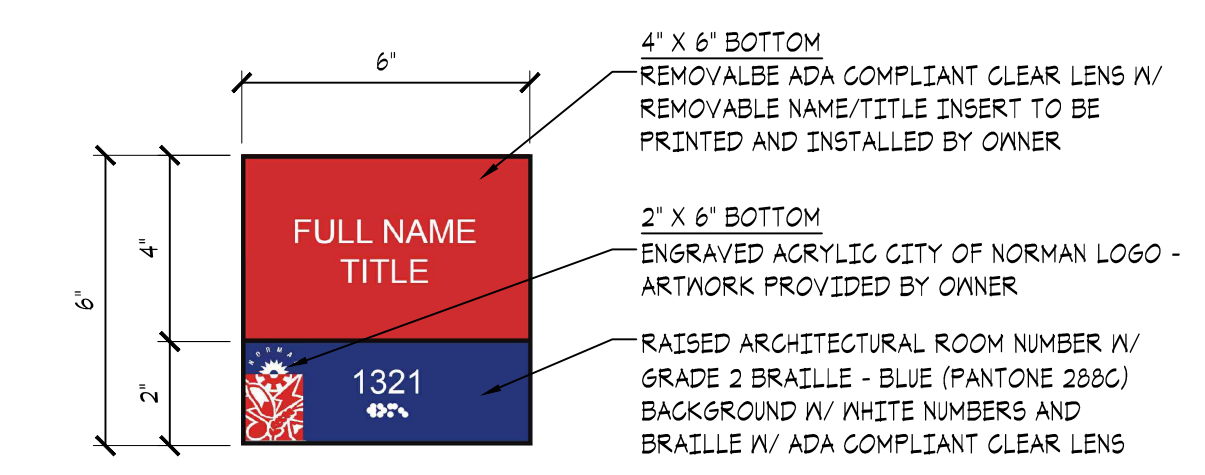

02 SIGN TYPE C1
SCALE: 3/4" = 1'-0" QTY: 11

NOTE: PROVIDE BLACK BACK COVER PLATE ON OTHER SIDE OF GLASS TO CONCEAL MOUNTING WHERE SIGN IS INSTALLED ON GLASS OR WINDOW FILM

Seal:

Project:

**City of Norman
Municipal Complex
Interior Signage Package**
Norman, OK

Issue Date:
09/03/24 - ISSUED FOR BIDDING

Revisions:



Project Number:
CM095123

Sheet Title:
**HUMAN RESOURCES -
SIGN LOCATION KEY PLAN,
LEGEND & SIGN TYPE**


Sheet Number:

A3.0

HUMAN RESOURCES - INDIVIDUAL OFFICE SIGN/SIGN TYPE D1	
ROOM #	NOTE
102	
103	
104	
105	
106	
107	
110	
111	
112	
113	
114	
116	
117	
118	
119	
121	
122	
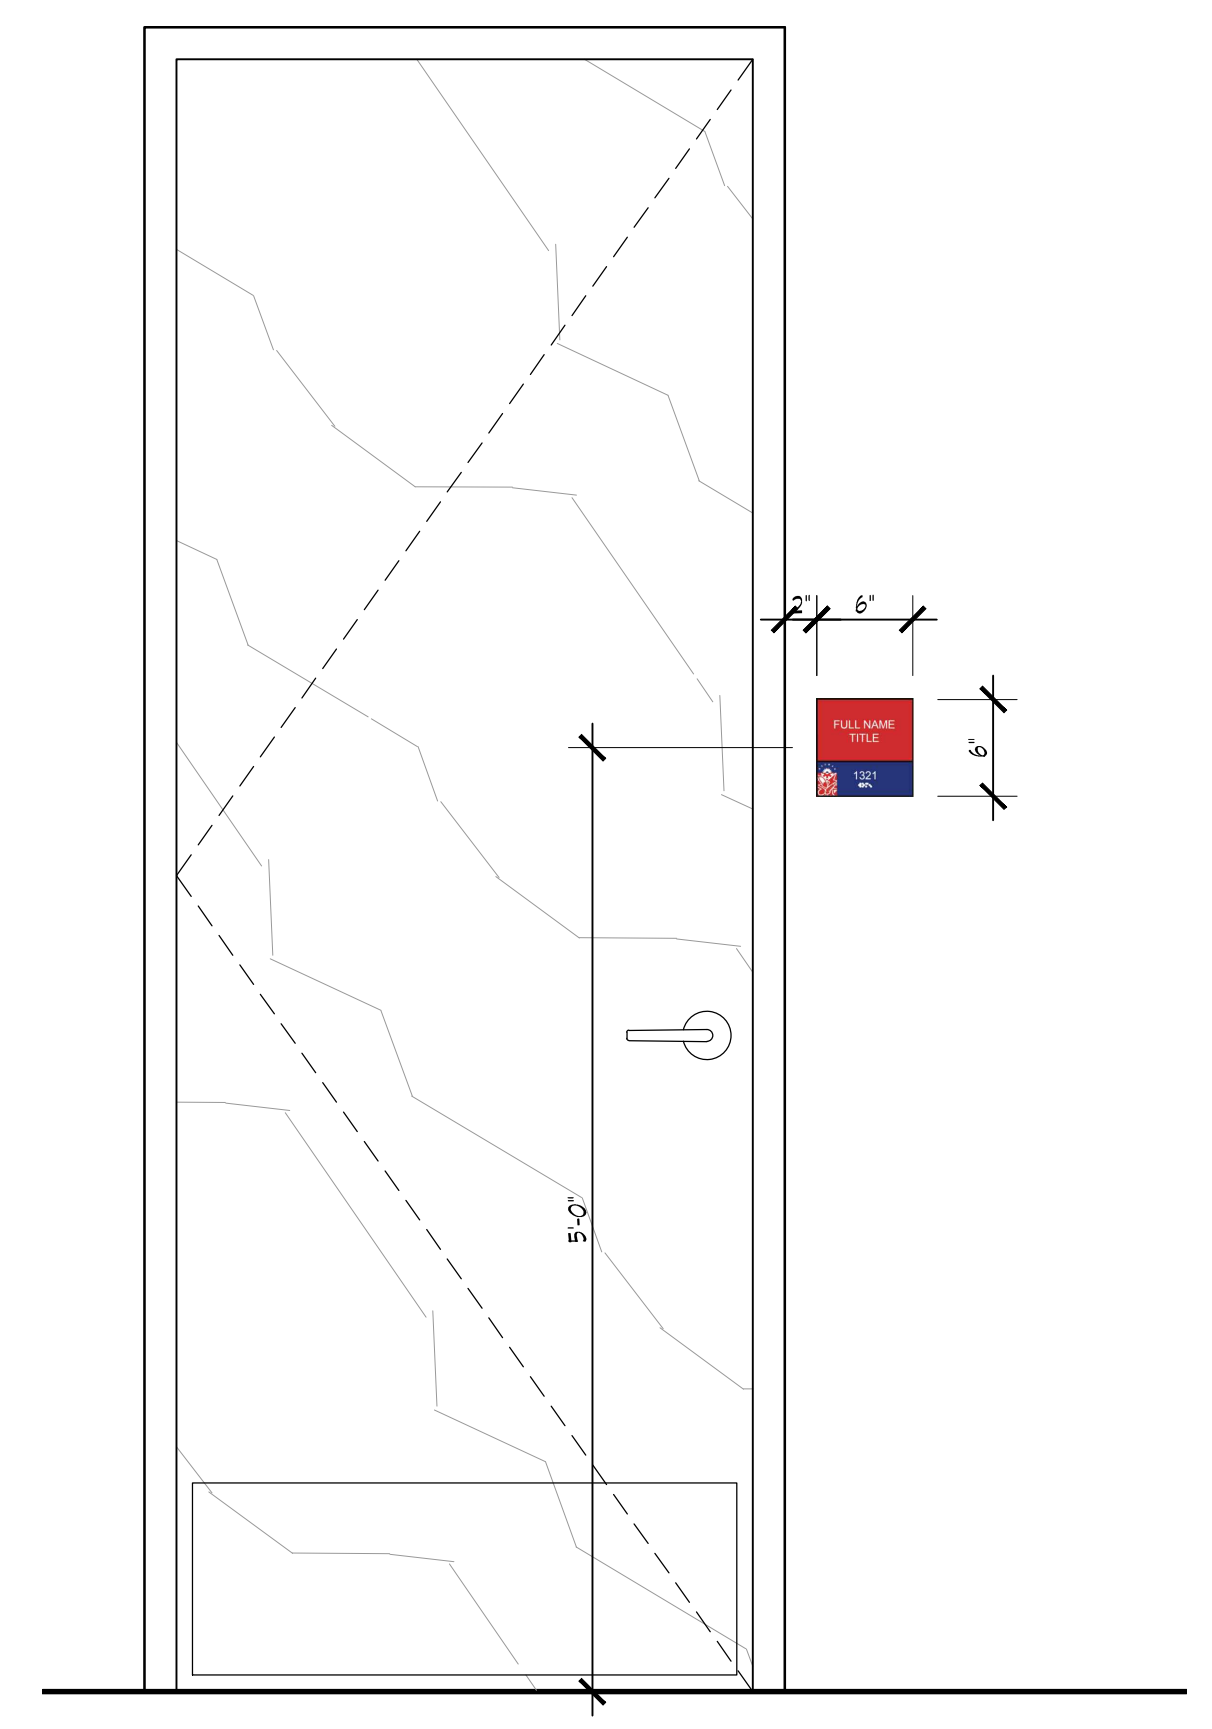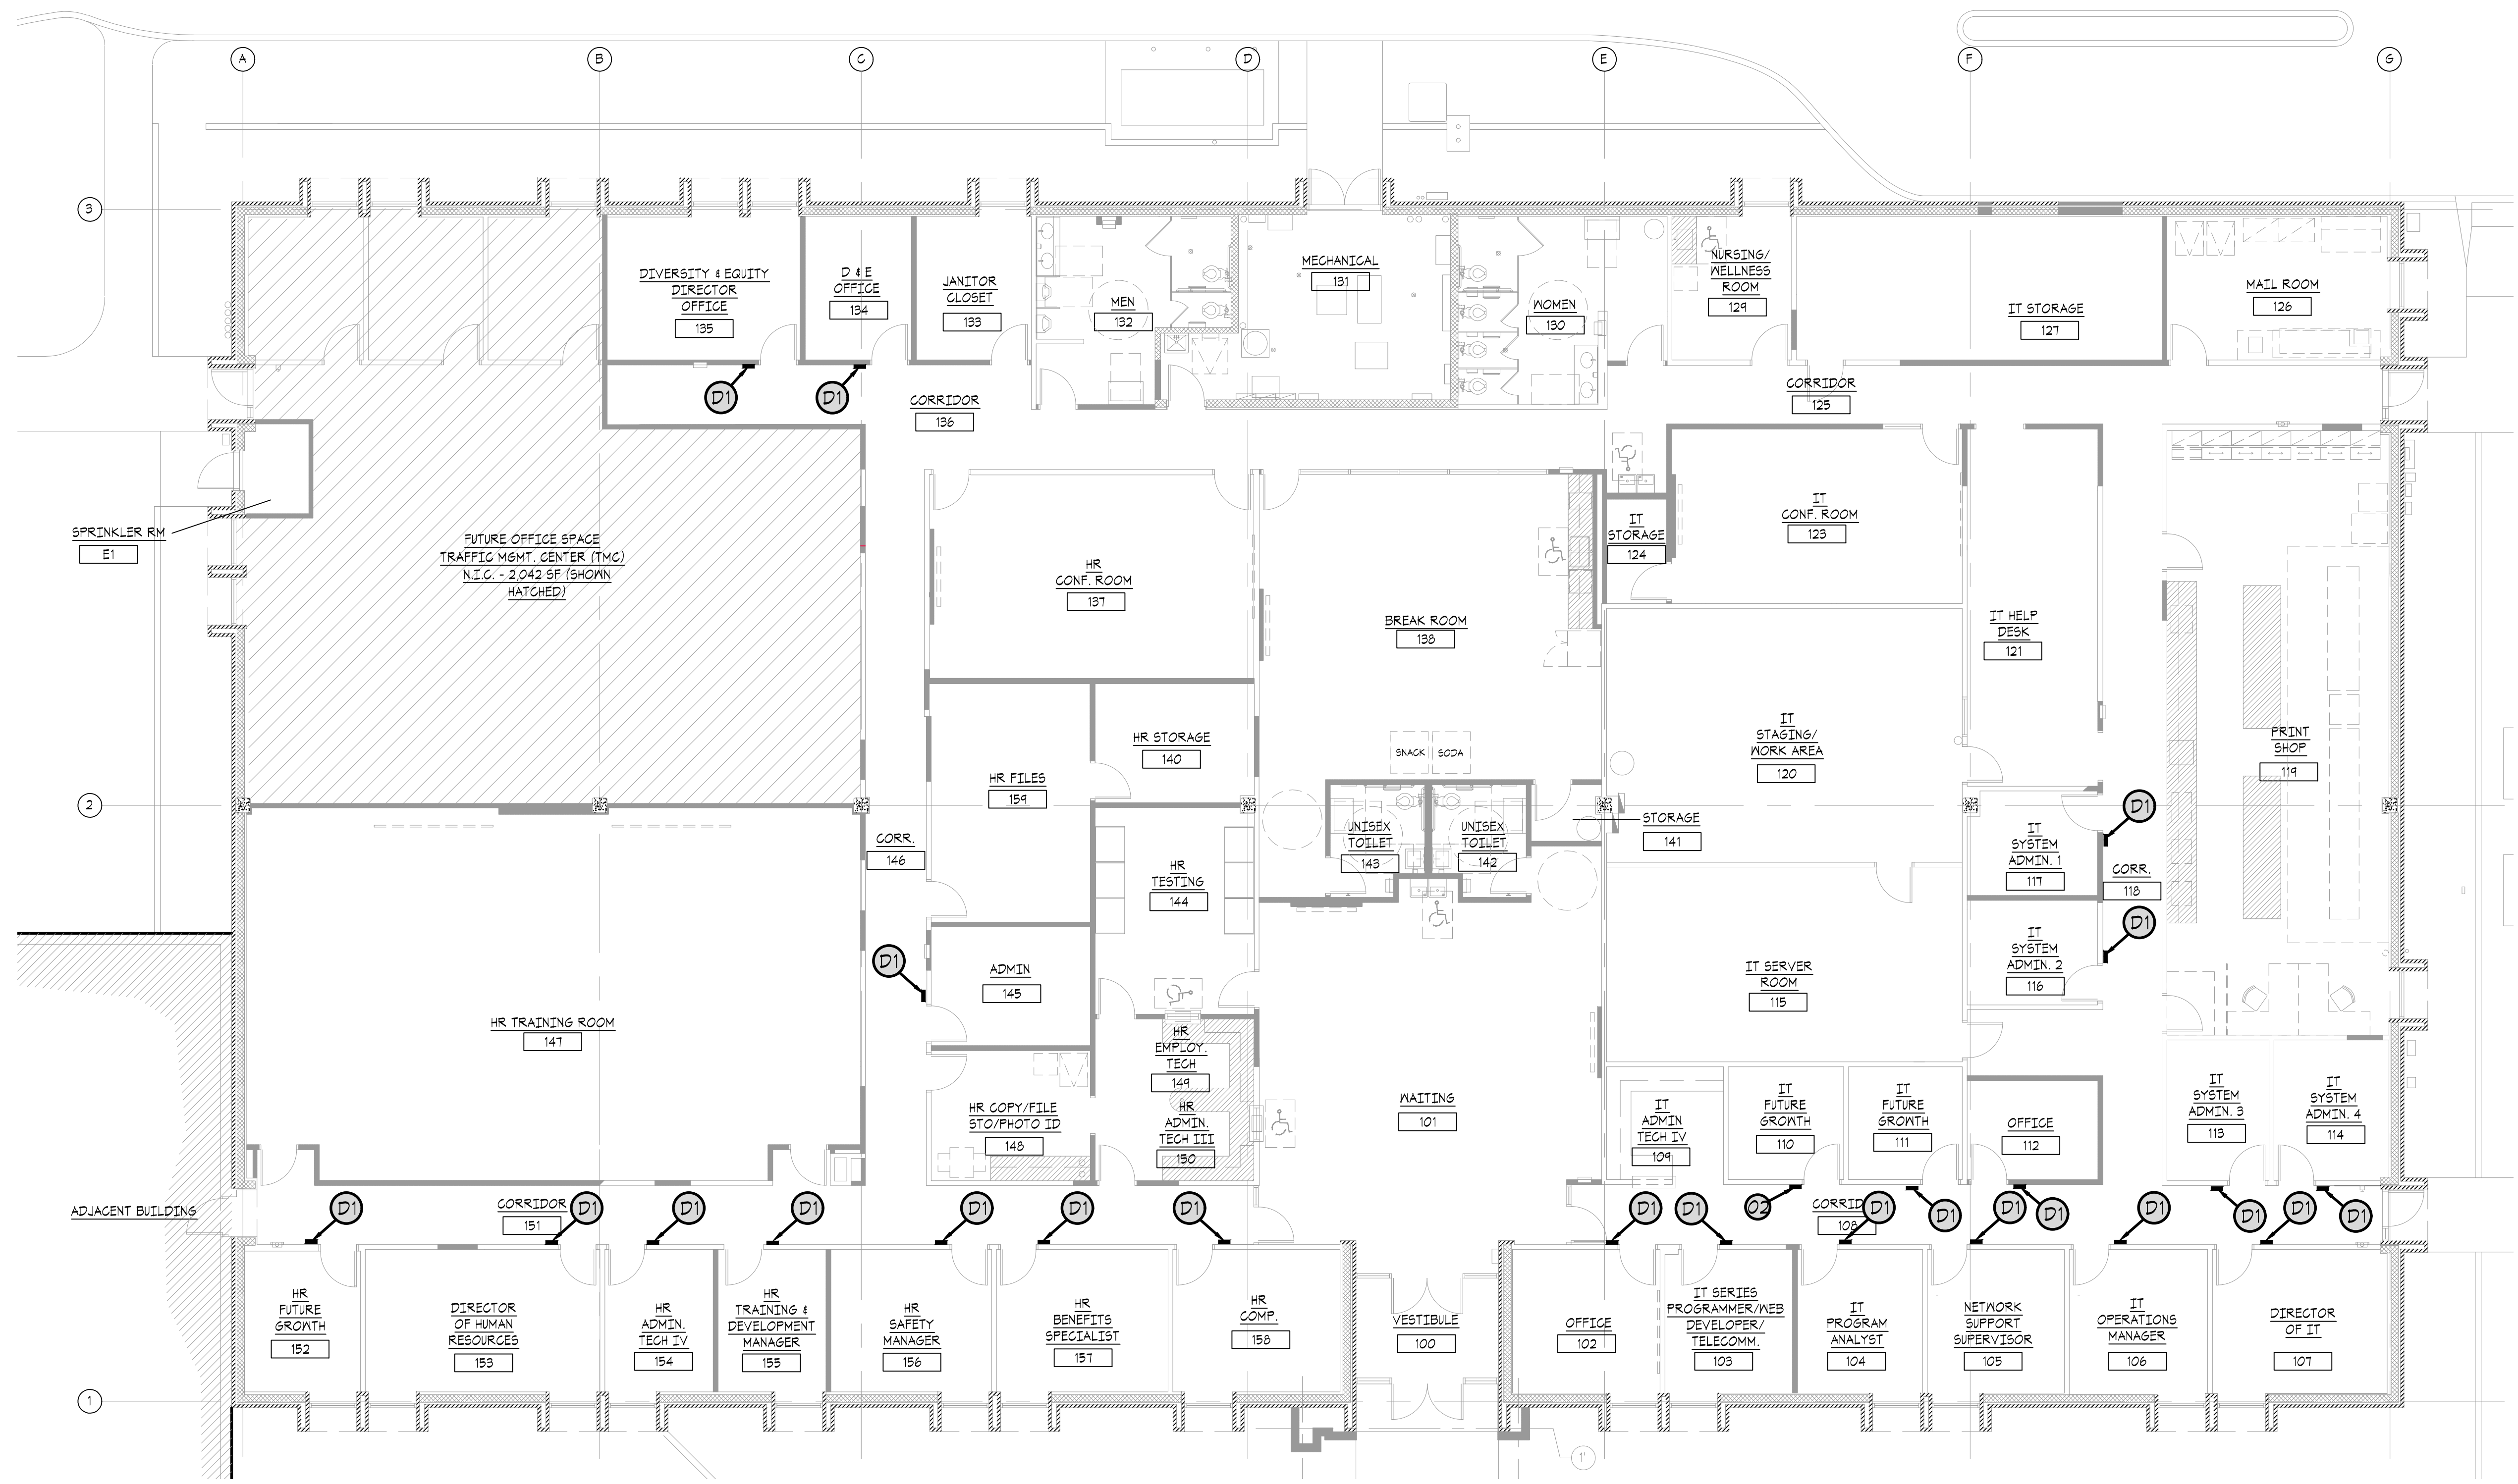

03 TYPICAL SIGN LOCATION - TYPE D1
SCALE: 1/4"=1'-0"

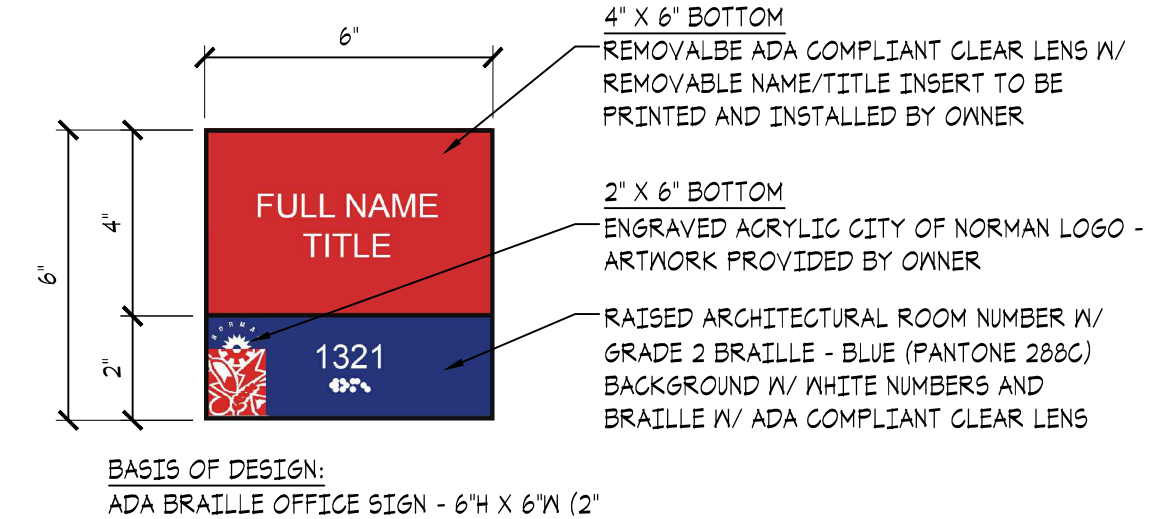


02 SIGN TYPE D1
SCALE: 3/8"=1'-0" QTY: 24

BASIS OF DESIGN:
ADA BRaille OFFICE SIGN - 6'W X 6'H 1/2"
ADA BOTTOM - WFP31 BY VISTA SYSTEM

FRAME, DIVIDER STRIPS & END CAPS: BLACK
MOUNTING: VHS DOUBLE SIDED TAPE
FONT: ARIAL


NOTE: PROVIDE BLACK BACK COVER PLATE ON OTHER SIDE OF GLASS TO CONCEAL MOUNTING WHERE SIGN IS INSTALLED ON GLASS OR WINDOW FILM

01 HUMAN RESOURCES - SIGNAGE LOCATION KEY PLAN
SCALE: 1/8"=1'-0"

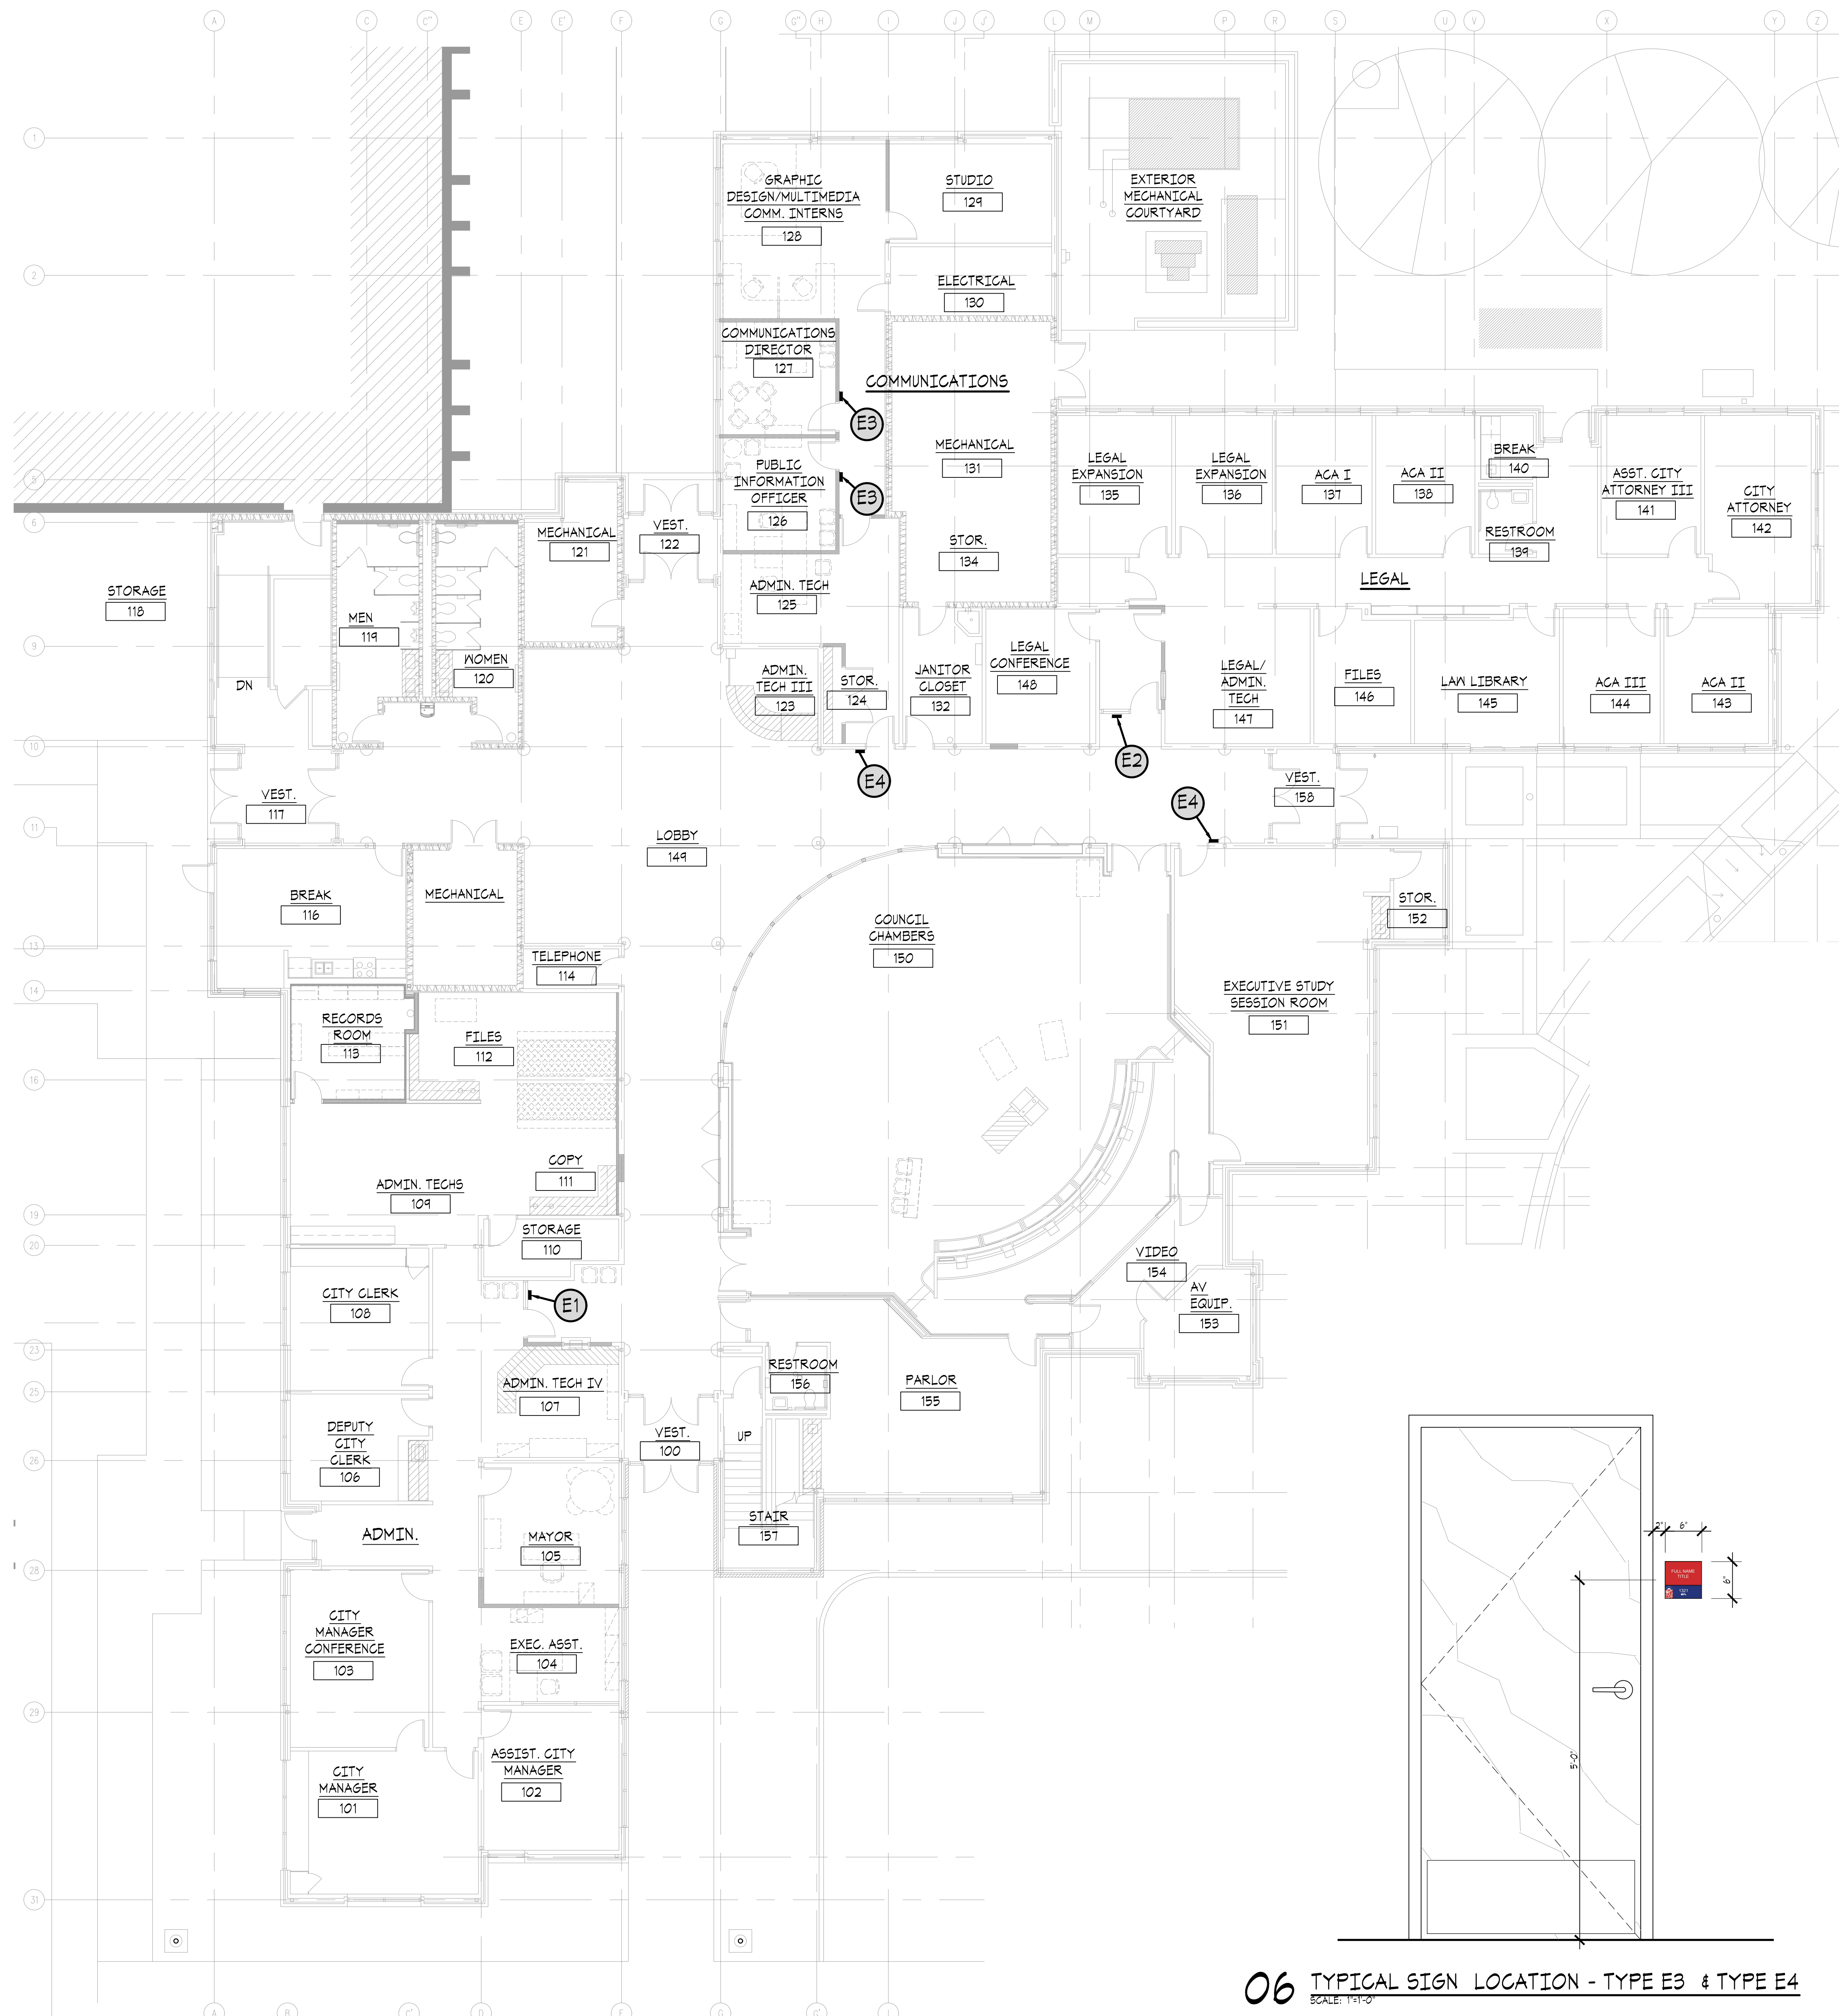


CITY HALL - INDIVIDUAL OFFICE SIGN/SIGN TYPE E4		
ROOM #	TITLE	NOTES
124	COMMUNICATIONS	
131	EXECUTIVE STUDY SESSION ROOM	

CITY HALL - INDIVIDUAL ROOM SIGN/SIGN TYPE E3		
ROOM #	TITLE	NOTES
126		
127		

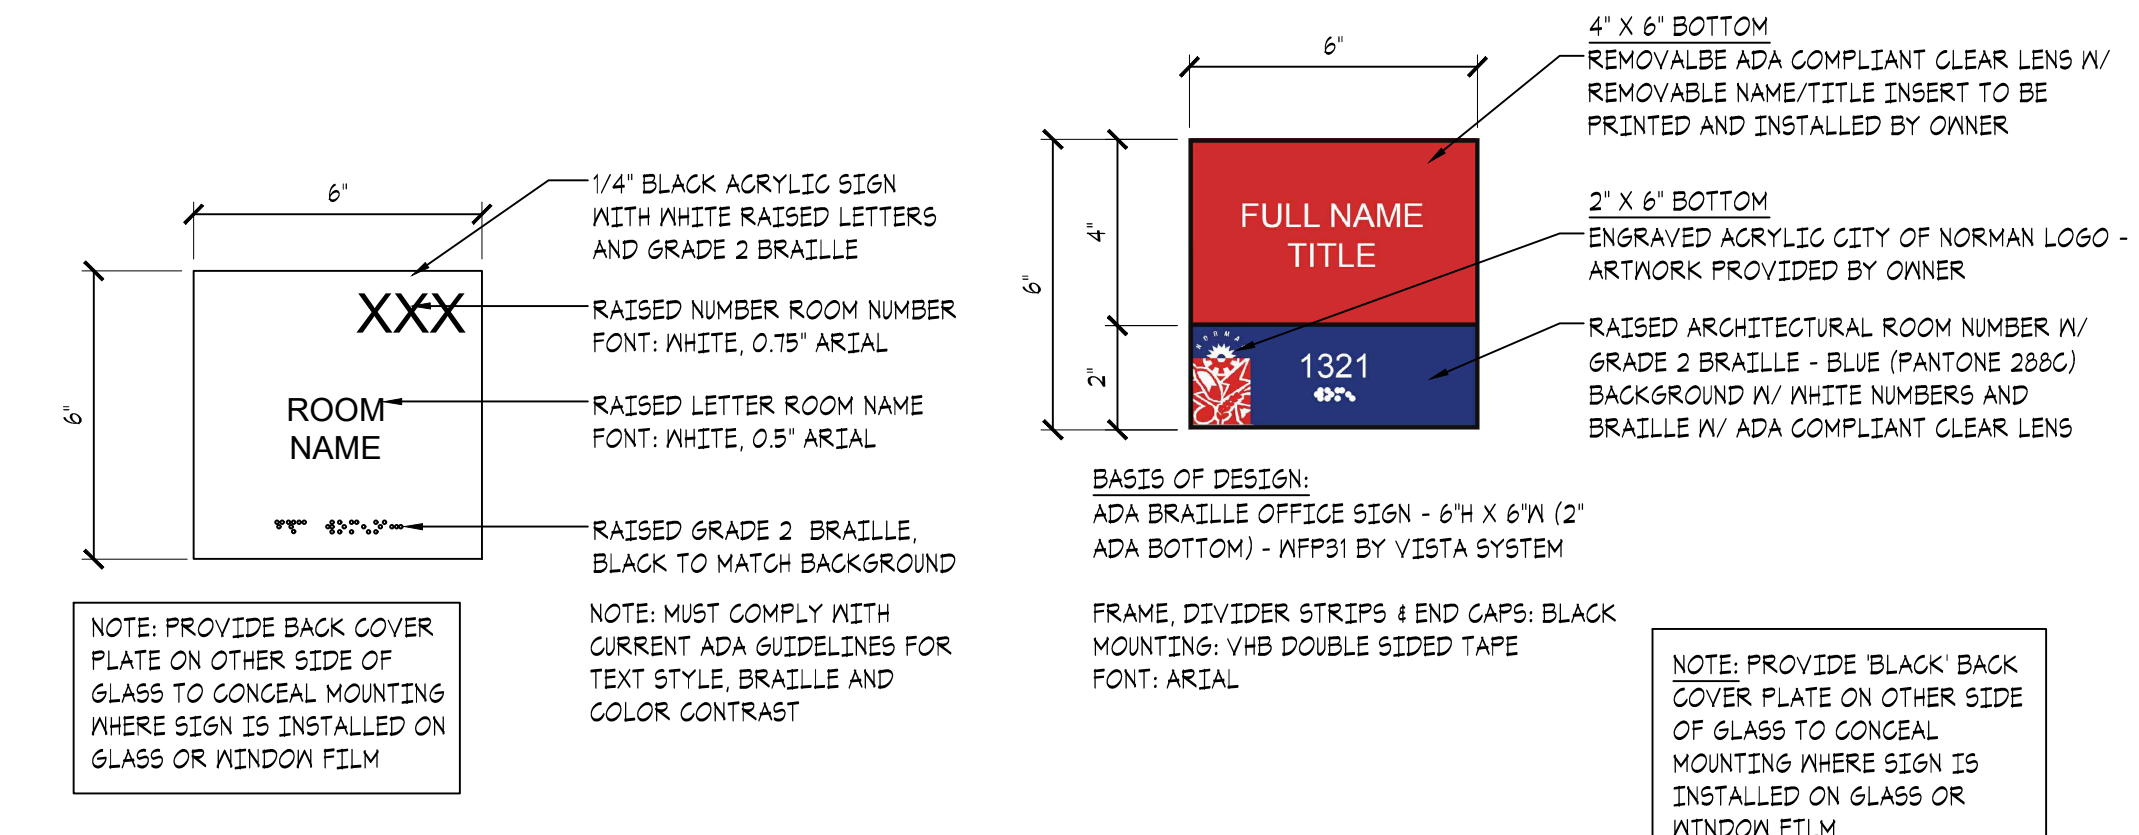


05 SIGN TYPE E4
SCALE: 3/4" = 1'-0"
QTY: 2


04 SIGN TYPE E3
SCALE: 3/4" = 1'-0"
QTY: 2

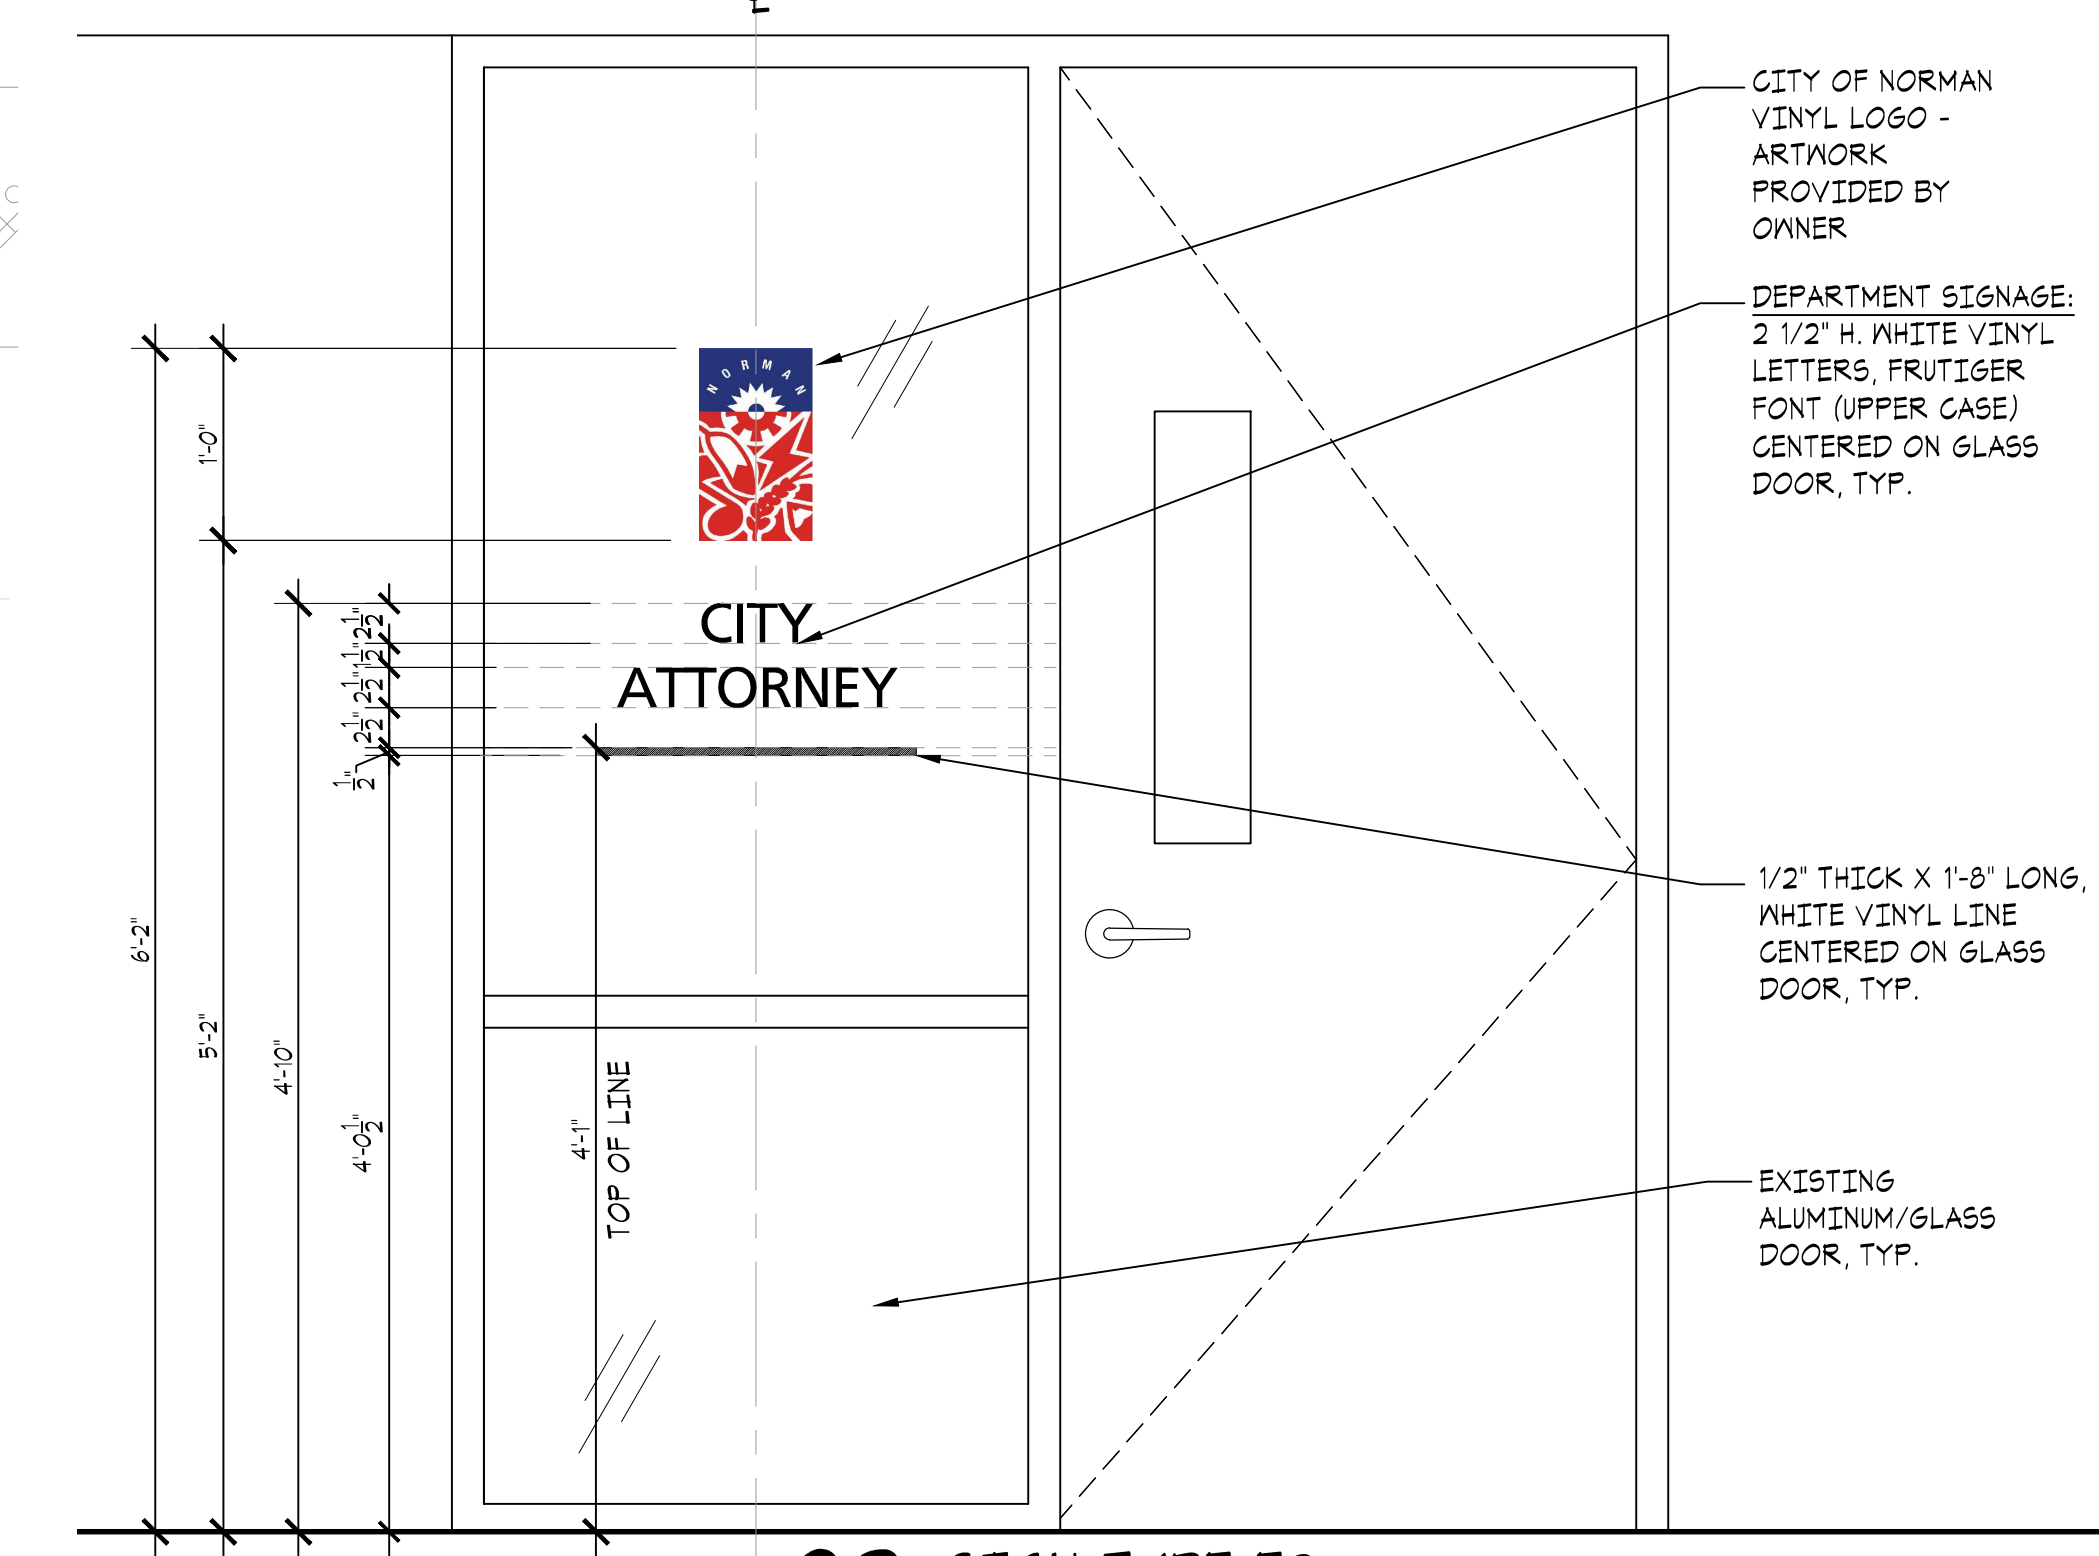

03 SIGN TYPE E2
SCALE: 1/4" = 1'-0"
QTY: 1

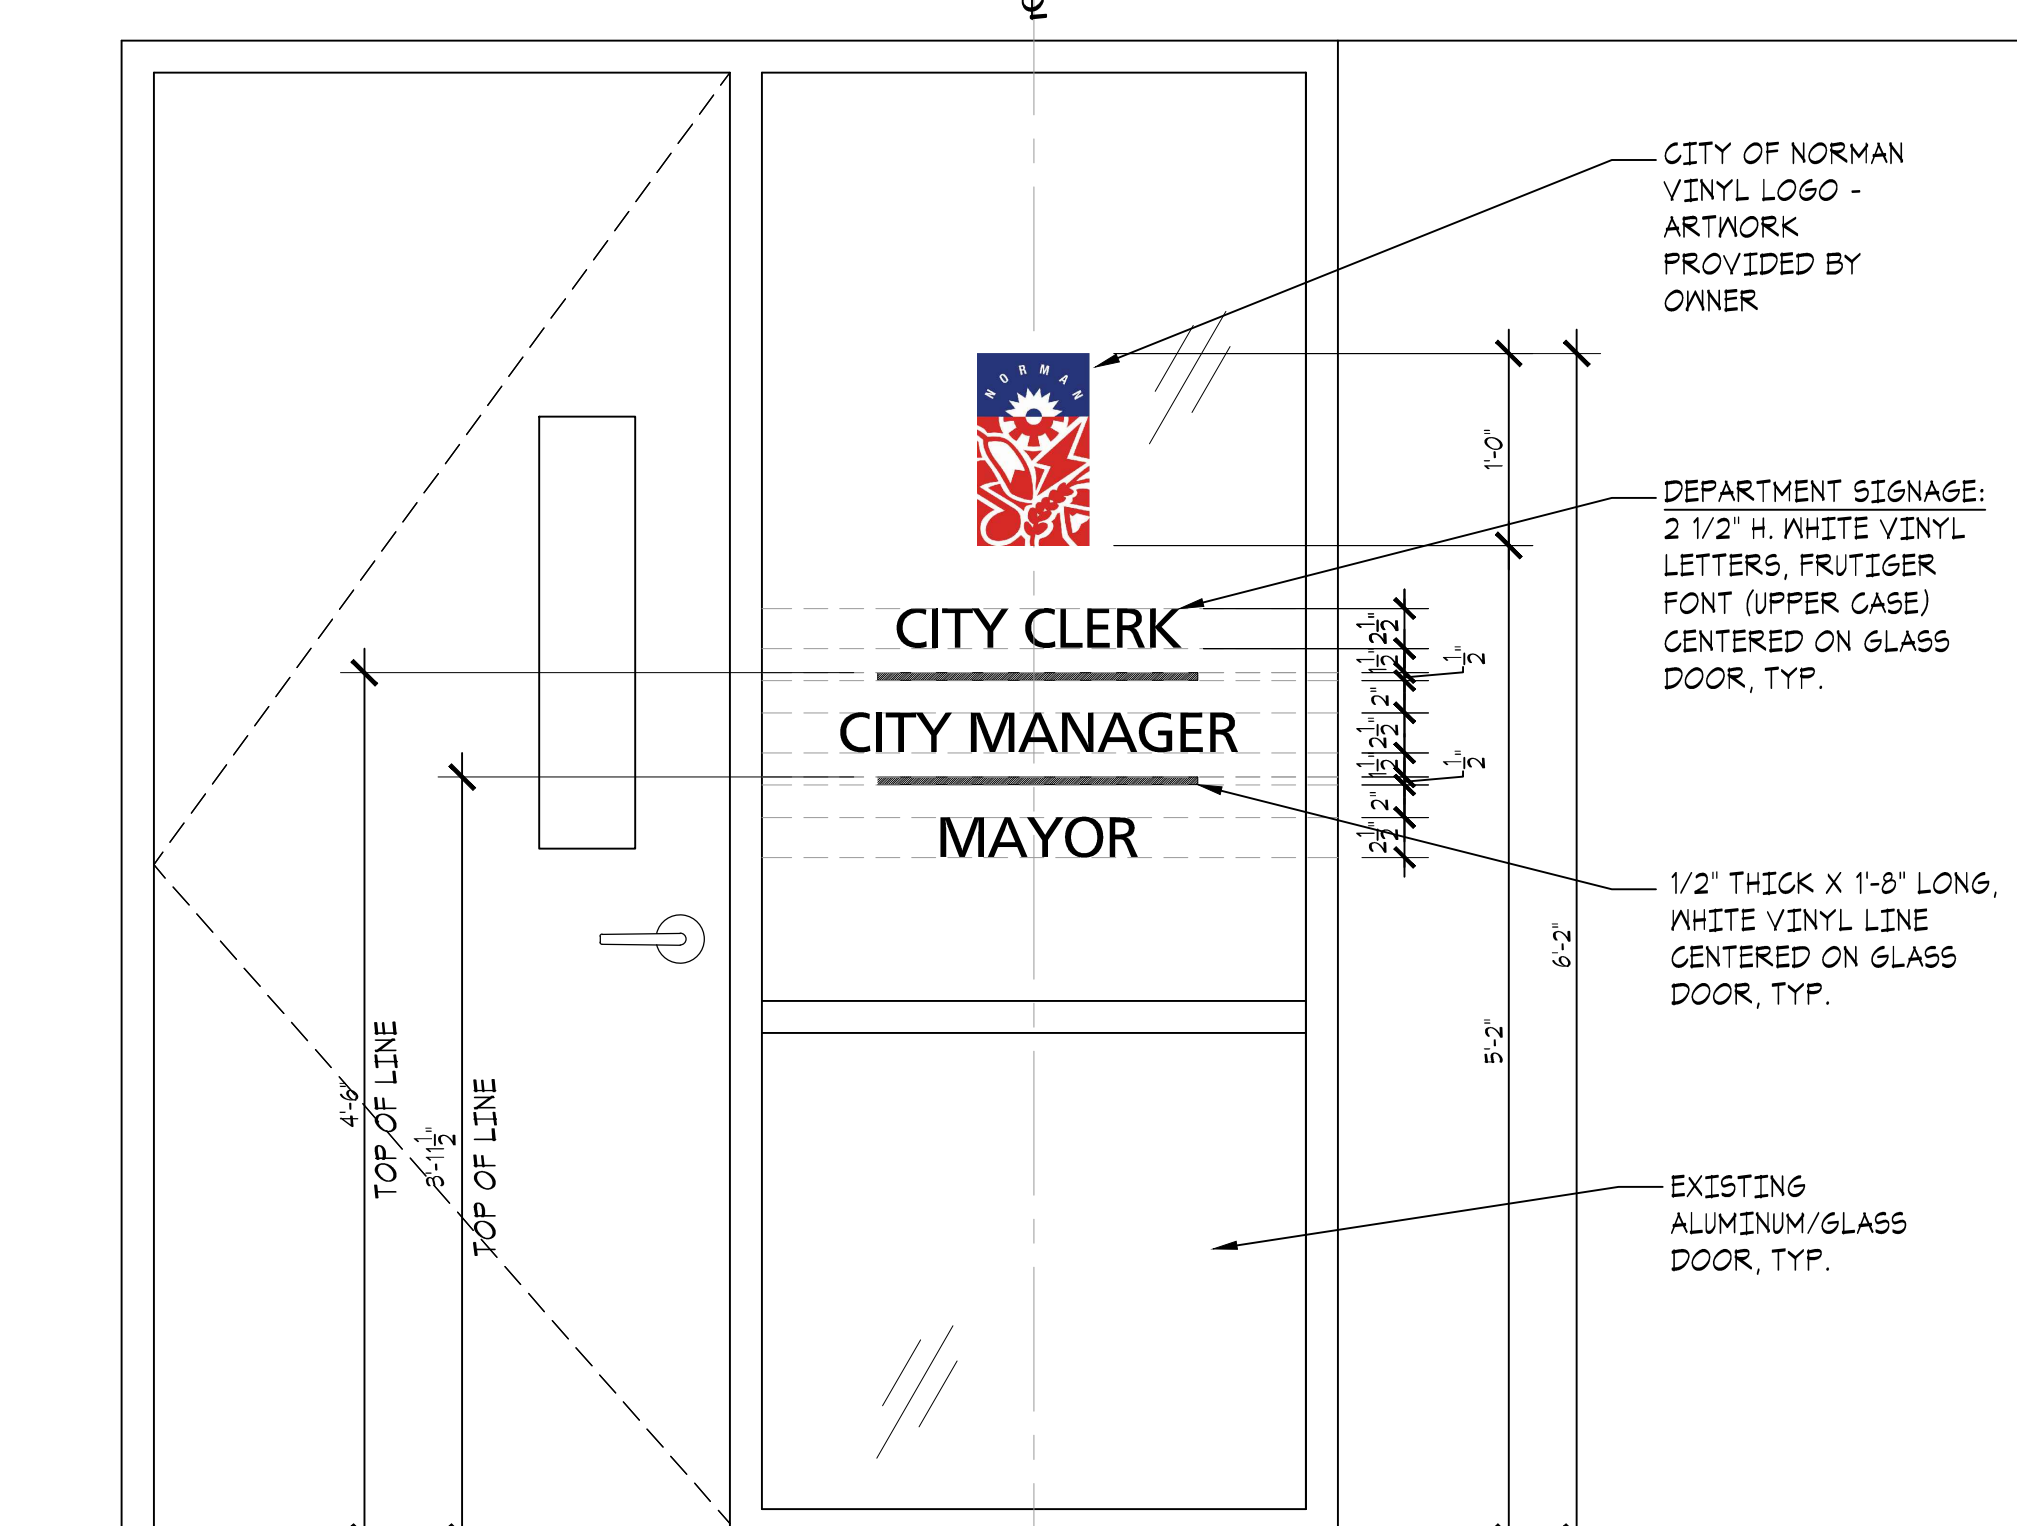

02 SIGN TYPE E1
SCALE: 1/4" = 1'-0"
QTY: 1

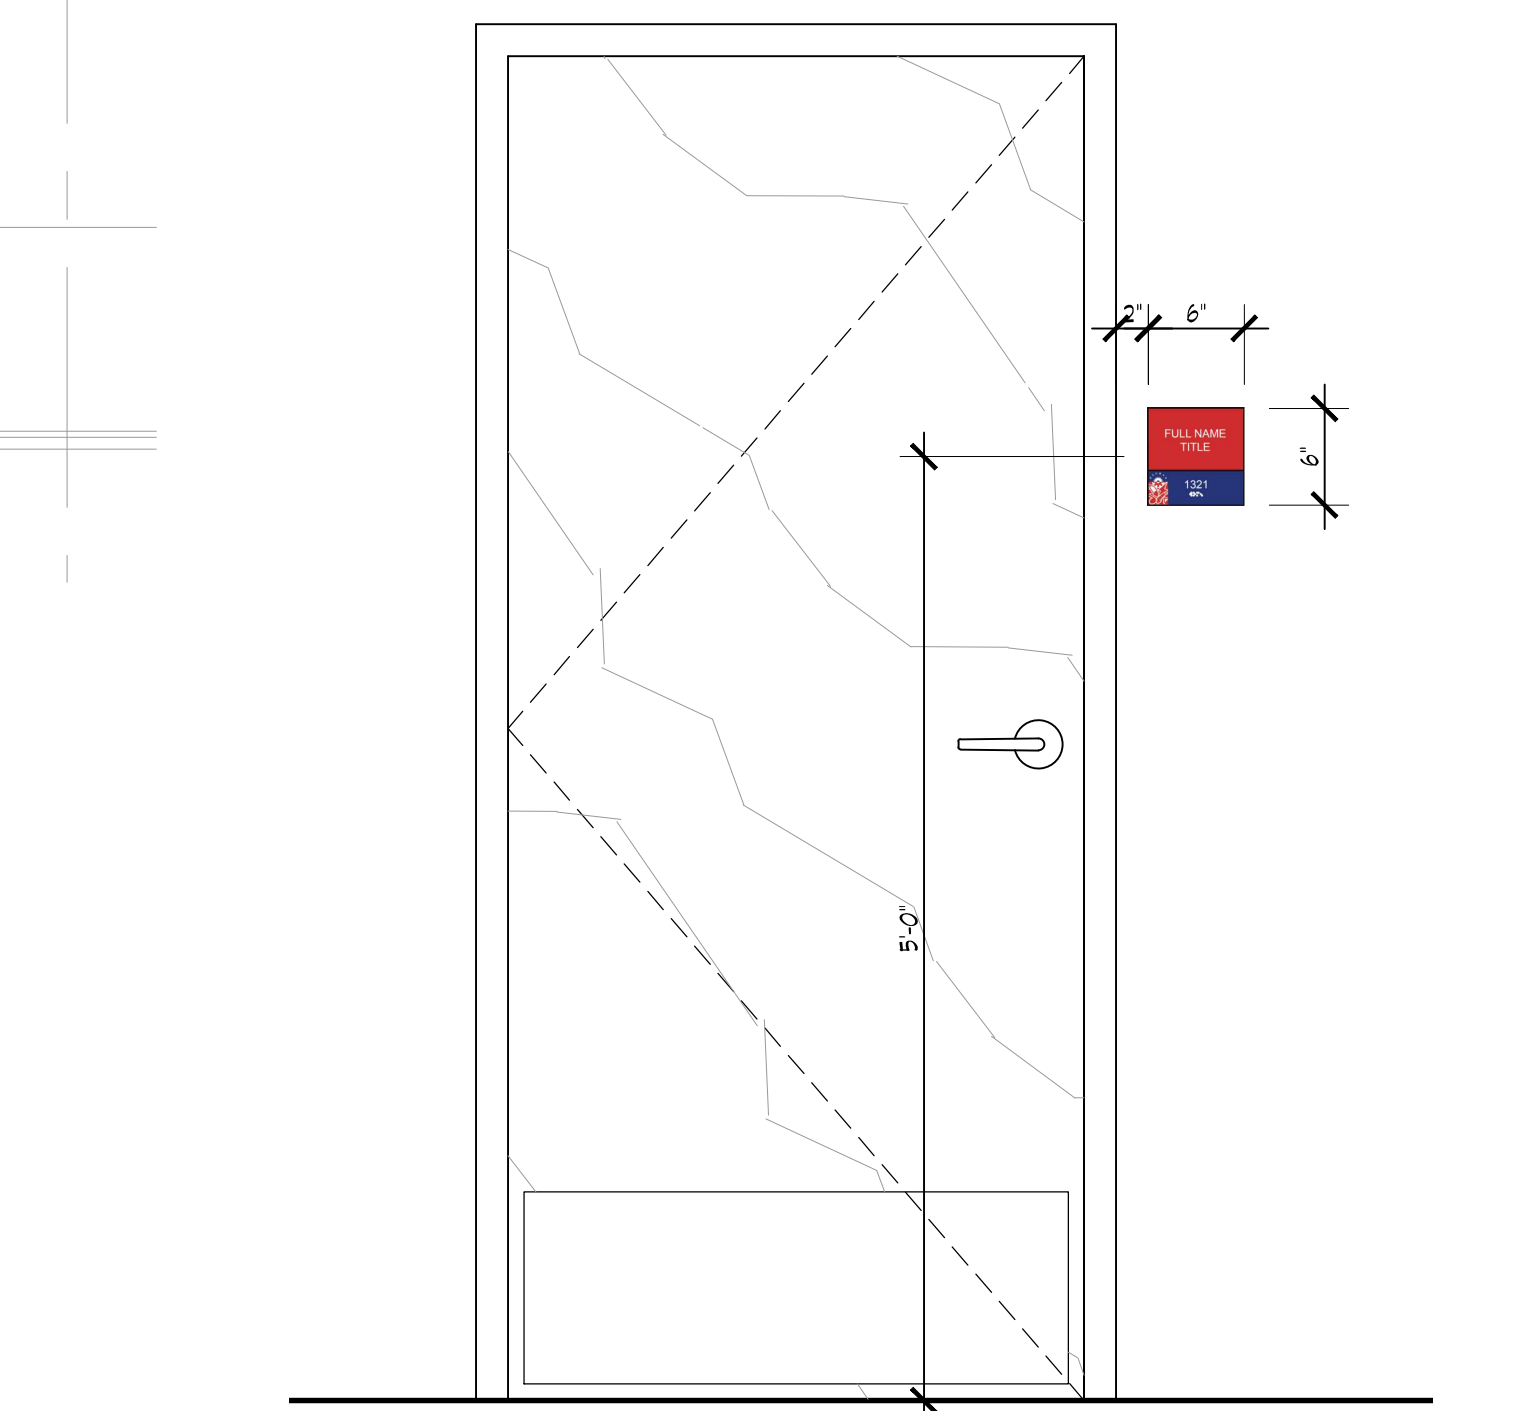

06 TYPICAL SIGN LOCATION - TYPE E3 & TYPE E4
SCALE: 1/4" = 1'-0"

01 CITY HALL - SIGNAGE LOCATION KEY PLAN
SCALE: 1/8" = 1'-0"

Seal:
Project:

**City of Norman
Municipal Complex
Interior Signage Package**
Norman, OK

Issue Date:
09/03/24 - ISSUED FOR BIDDING

Revisions:

Project Number:
CM095123

Sheet Title:
CITY HALL -
SIGN LOCATION KEY PLAN,
LEGEND & SIGN TYPE

Sheet Number:
A4.0