


VAULT OVER MAIN

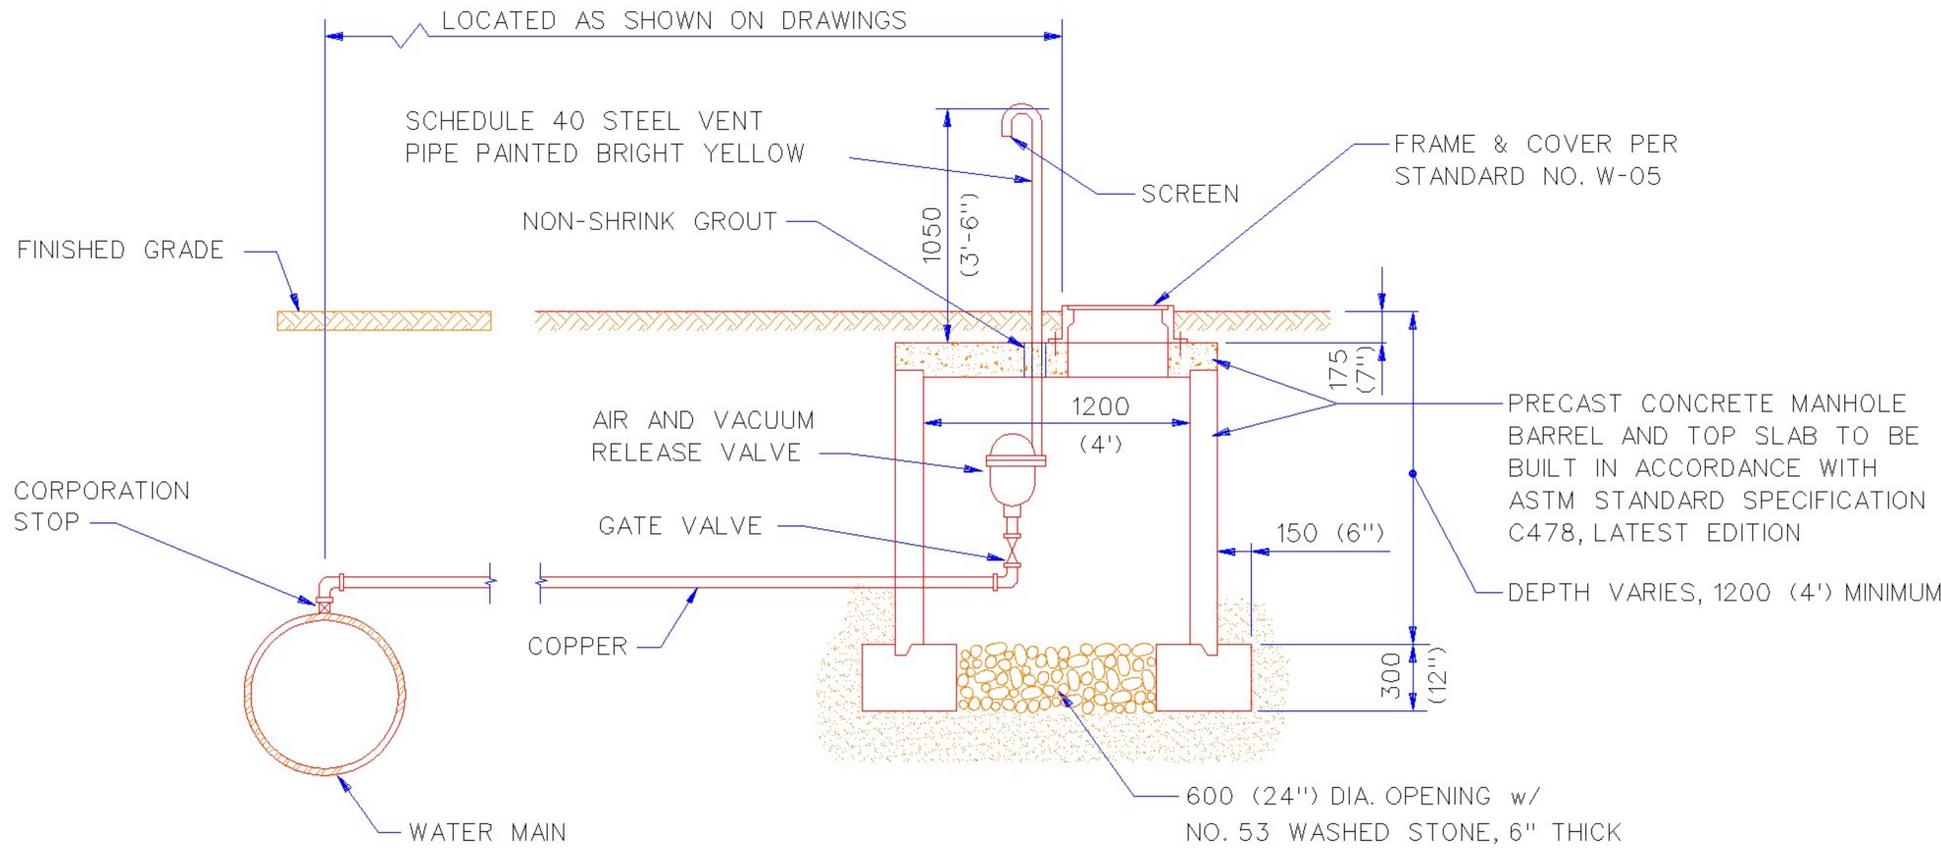

VAULT OFFSET FROM MAIN

METRIC UNITS ARE IN MM WITH ENGLISH UNITS IN PARENTHESIS, UNLESS INDICATED OTHERWISE.

25mm (1") & 50mm (2") WATER AIR RELIEF VALVE & VAULT

City Engineer Approval:		CITY OF NORMAN, OKLAHOMA	
Approval Date:	Revision Date:	Rev. No. 0	DRAWING NO. W 06