




- NOTES
- - AREAS OF VISIBLE MICROBIAL GROWTH
 - - CONTAINMENT AREAS
 - - DECONTAMINATION CHAMBER
 - - CONTENTS DECONTAMINATION CHAMBER
 - - COMPLETED AND TURNED OVER AREAS

A. 101.1 FIRST FLOOR NORTH MOLD MAP - UPDATE 2

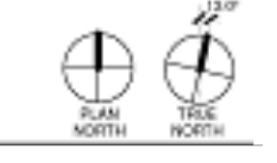

CAVINS GROUP RESERVES THE RIGHT TO AMEND THIS DOCUMENT AT ANY TIME TO PRESENT THE MOST ACCURATE DATA AVAILABLE.



DRAWING TITLE
FIRST FLOOR NORTH MOLD MAP
 - UPDATE 2

PROJECT TITLE
CITY OF NORMAN
CENTRAL LIBRARY

CAVINS GROUP, LLC
 1839 ATCHISON DR.
 NORMAN, OKLAHOMA 73069


(405)573-3048
 WWW.CAVINSGROUP.COM

DRAWN
 JAKE MILLER

DATE
 2/1/2024

DRAWING NO.
A. 101.1

LOCATION
 103 W ACRES ST.
 NORMAN, OK 73069

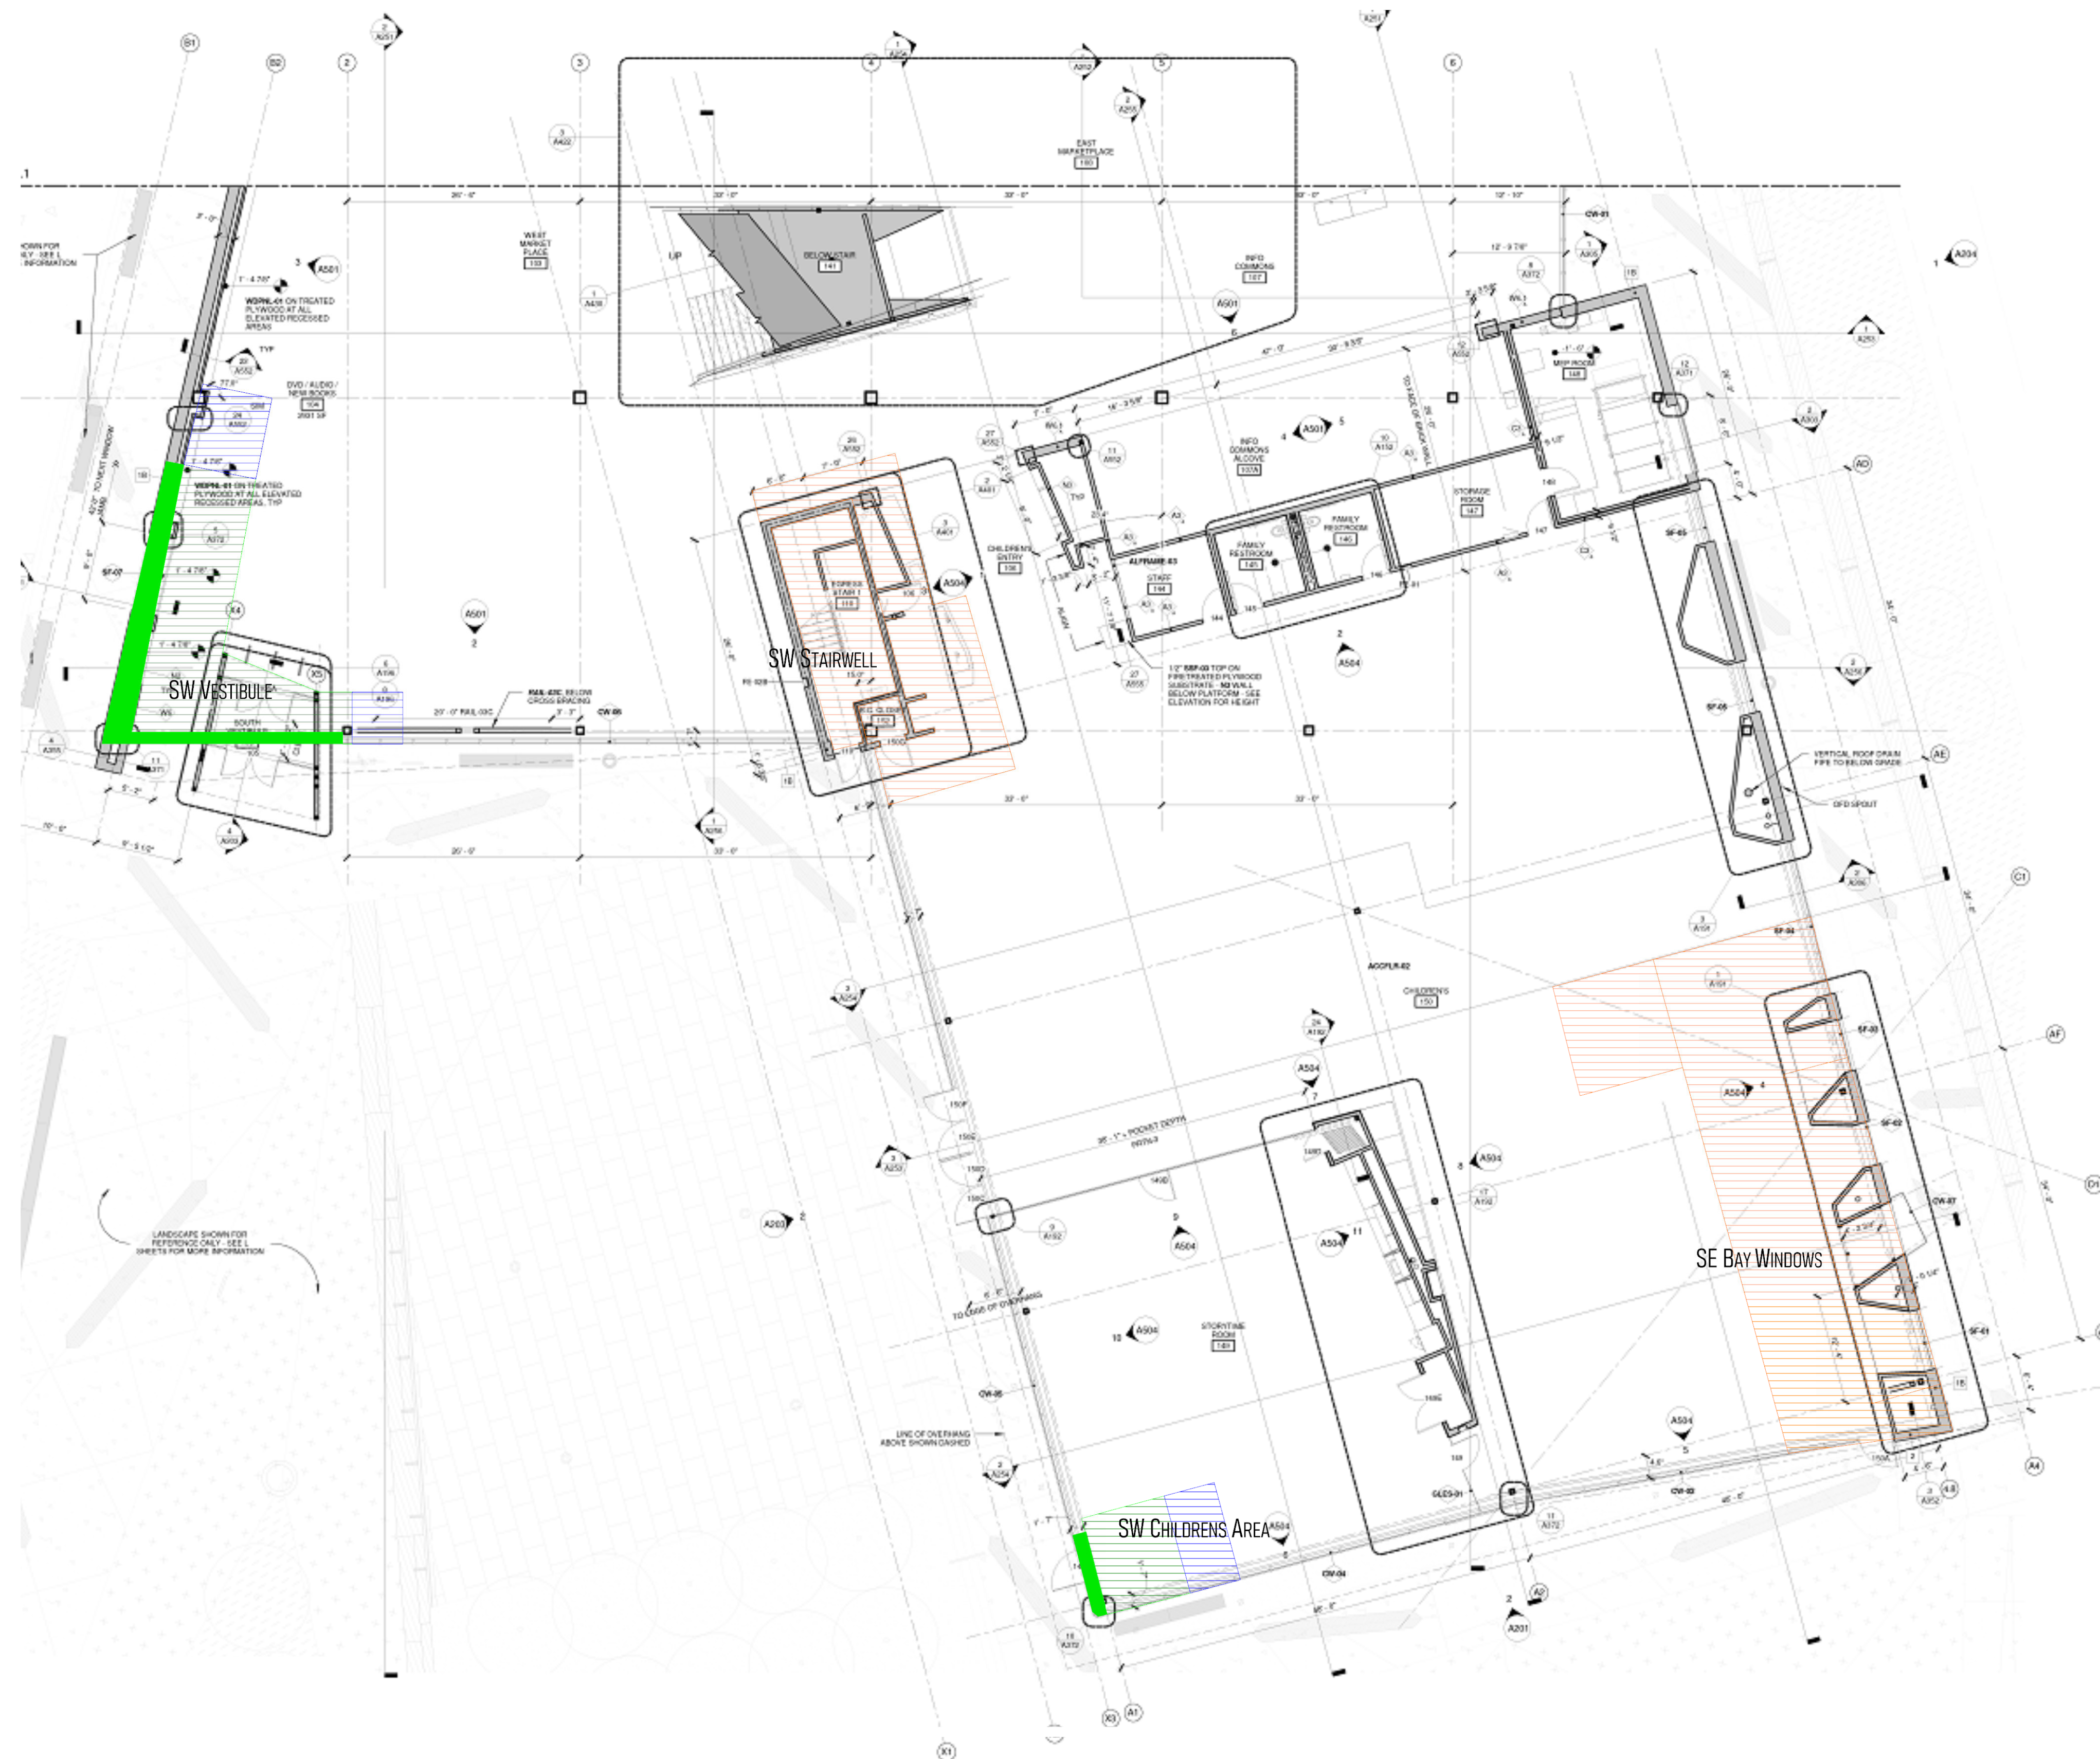


- NOTES
- - AREAS OF VISIBLE MICROBIAL GROWTH
 - - CONTAINMENT AREAS
 - - DECONTAMINATION CHAMBER
 - - ACTIVE AREAS OF REMEDIATION
 - - COMPLETED AND TURNED OVER AREAS

A. 101.2 FIRST FLOOR SOUTH MOLD MAP - UPDATE 2

CAVINS GROUP RESERVES THE RIGHT TO AMEND THIS DOCUMENT AT ANY TIME TO PRESENT THE MOST ACCURATE DATA AVAILABLE.

<p>NORTH TEXAS KANSAS ARKANSAS OKLAHOMA</p>	<p>DRAWING TITLE</p> <h2>FIRST FLOOR SOUTH MOLD MAP - UPDATE 2</h2>		<p>PROJECT TITLE</p> <h2>CITY OF NORMAN CENTRAL LIBRARY</h2>		
	<p>CAVINS GROUP, LLC 1839 ATCHISON DR. NORMAN, OKLAHOMA 73069</p>	<p>(405)573-3048 WWW.CAVINSGROUP.COM</p>	<p>DRAWN JAKE MILLER</p>	<p>DATE 2/1/2024</p>	<p>DRAWING NO. A. 101.2</p>
		<p>LOCATION 103 W ACRES ST. NORMAN, OK 73069</p>			

- NOTES
- - AREAS OF VISIBLE MICROBIAL GROWTH
 - - CONTAINMENT AREAS
 - - DECONTAMINATION CHAMBER
 - - COMPLETED AND TURNED OVER AREAS
 - - ACTIVE AREAS OF REMEDIATION

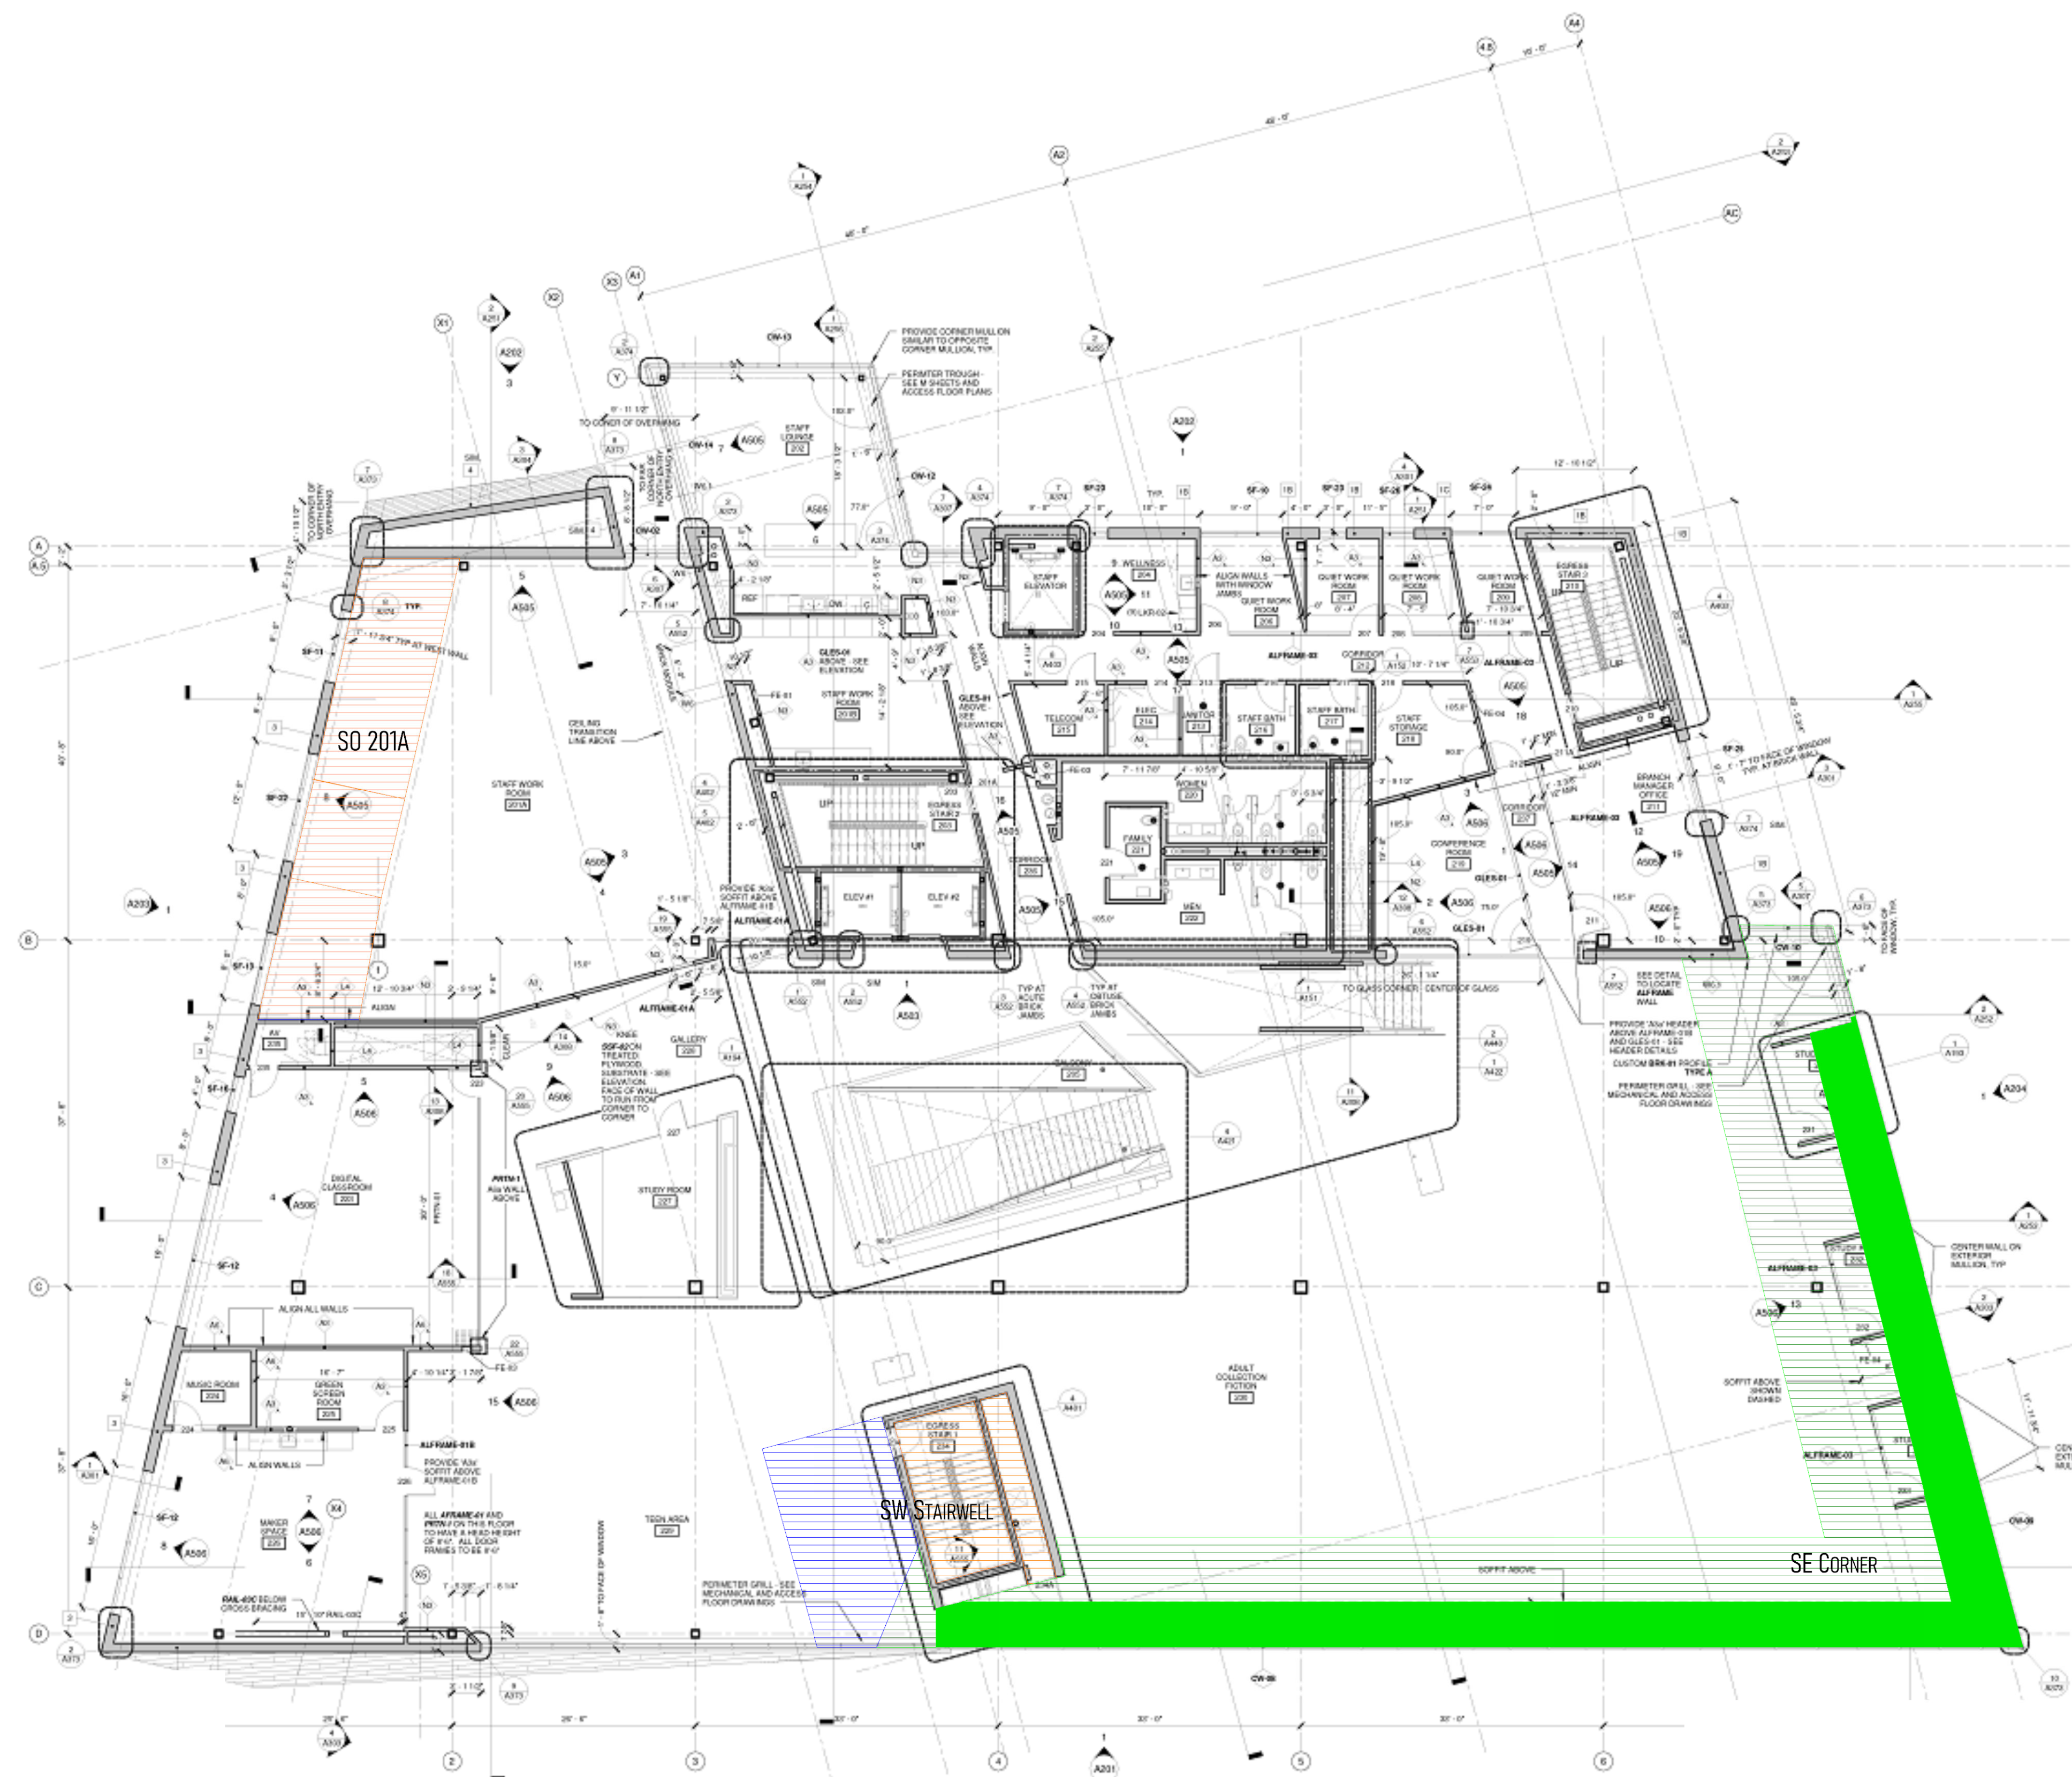

A. 102

SECOND FLOOR MOLD MAP - UPDATE 2

CAVINS GROUP RESERVES THE RIGHT TO AMEND THIS DOCUMENT AT ANY TIME TO PRESENT THE MOST ACCURATE DATA AVAILABLE.



SECOND FLOOR MOLD MAP - UPDATE 2

CAVINS GROUP, LLC
1839 ATCHISON DR.
NORMAN, OKLAHOMA 73069

(405)573-3048
WWW.CAVINSGROUP.COM

CITY OF NORMAN
CENTRAL LIBRARY

PROJECT TITLE
DRAWN
DATE
LOCATION

JAKE MILLER
2/1/2024
103 W ACRES ST.
NORMAN, OK 73069

DRAWING NO.
A. 102

- NOTES
- - AREAS OF VISIBLE MICROBIAL GROWTH
 - - CONTAINMENT AREAS
 - - DECONTAMINATION CHAMBER
 - - COMPLETED AND TURNED OVER AREAS
 - - ACTIVE AREAS OF REMEDIATION



A. 103 THIRD FLOOR MOLD MAP - UPDATE 2

CAVINS GROUP RESERVES THE RIGHT TO AMEND THIS DOCUMENT AT ANY TIME TO PRESENT THE MOST ACCURATE DATA AVAILABLE.



DRAWING TITLE
THIRD FLOOR MOLD MAP
 - UPDATE 2

CAVINS GROUP, LLC
 1839 ATCHISON DR.
 NORMAN, OKLAHOMA 73069

(405)573-3048
 WWW.CAVINSGROUP.COM

PROJECT TITLE
CITY OF NORMAN
CENTRAL LIBRARY

DRAWN JAKE MILLER	DATE 2/1/2024	DRAWING NO. A. 103
LOCATION 103 W ACRES ST. NORMAN, OK 73069		