


NOTES
■ - WINDOWS REMOVED

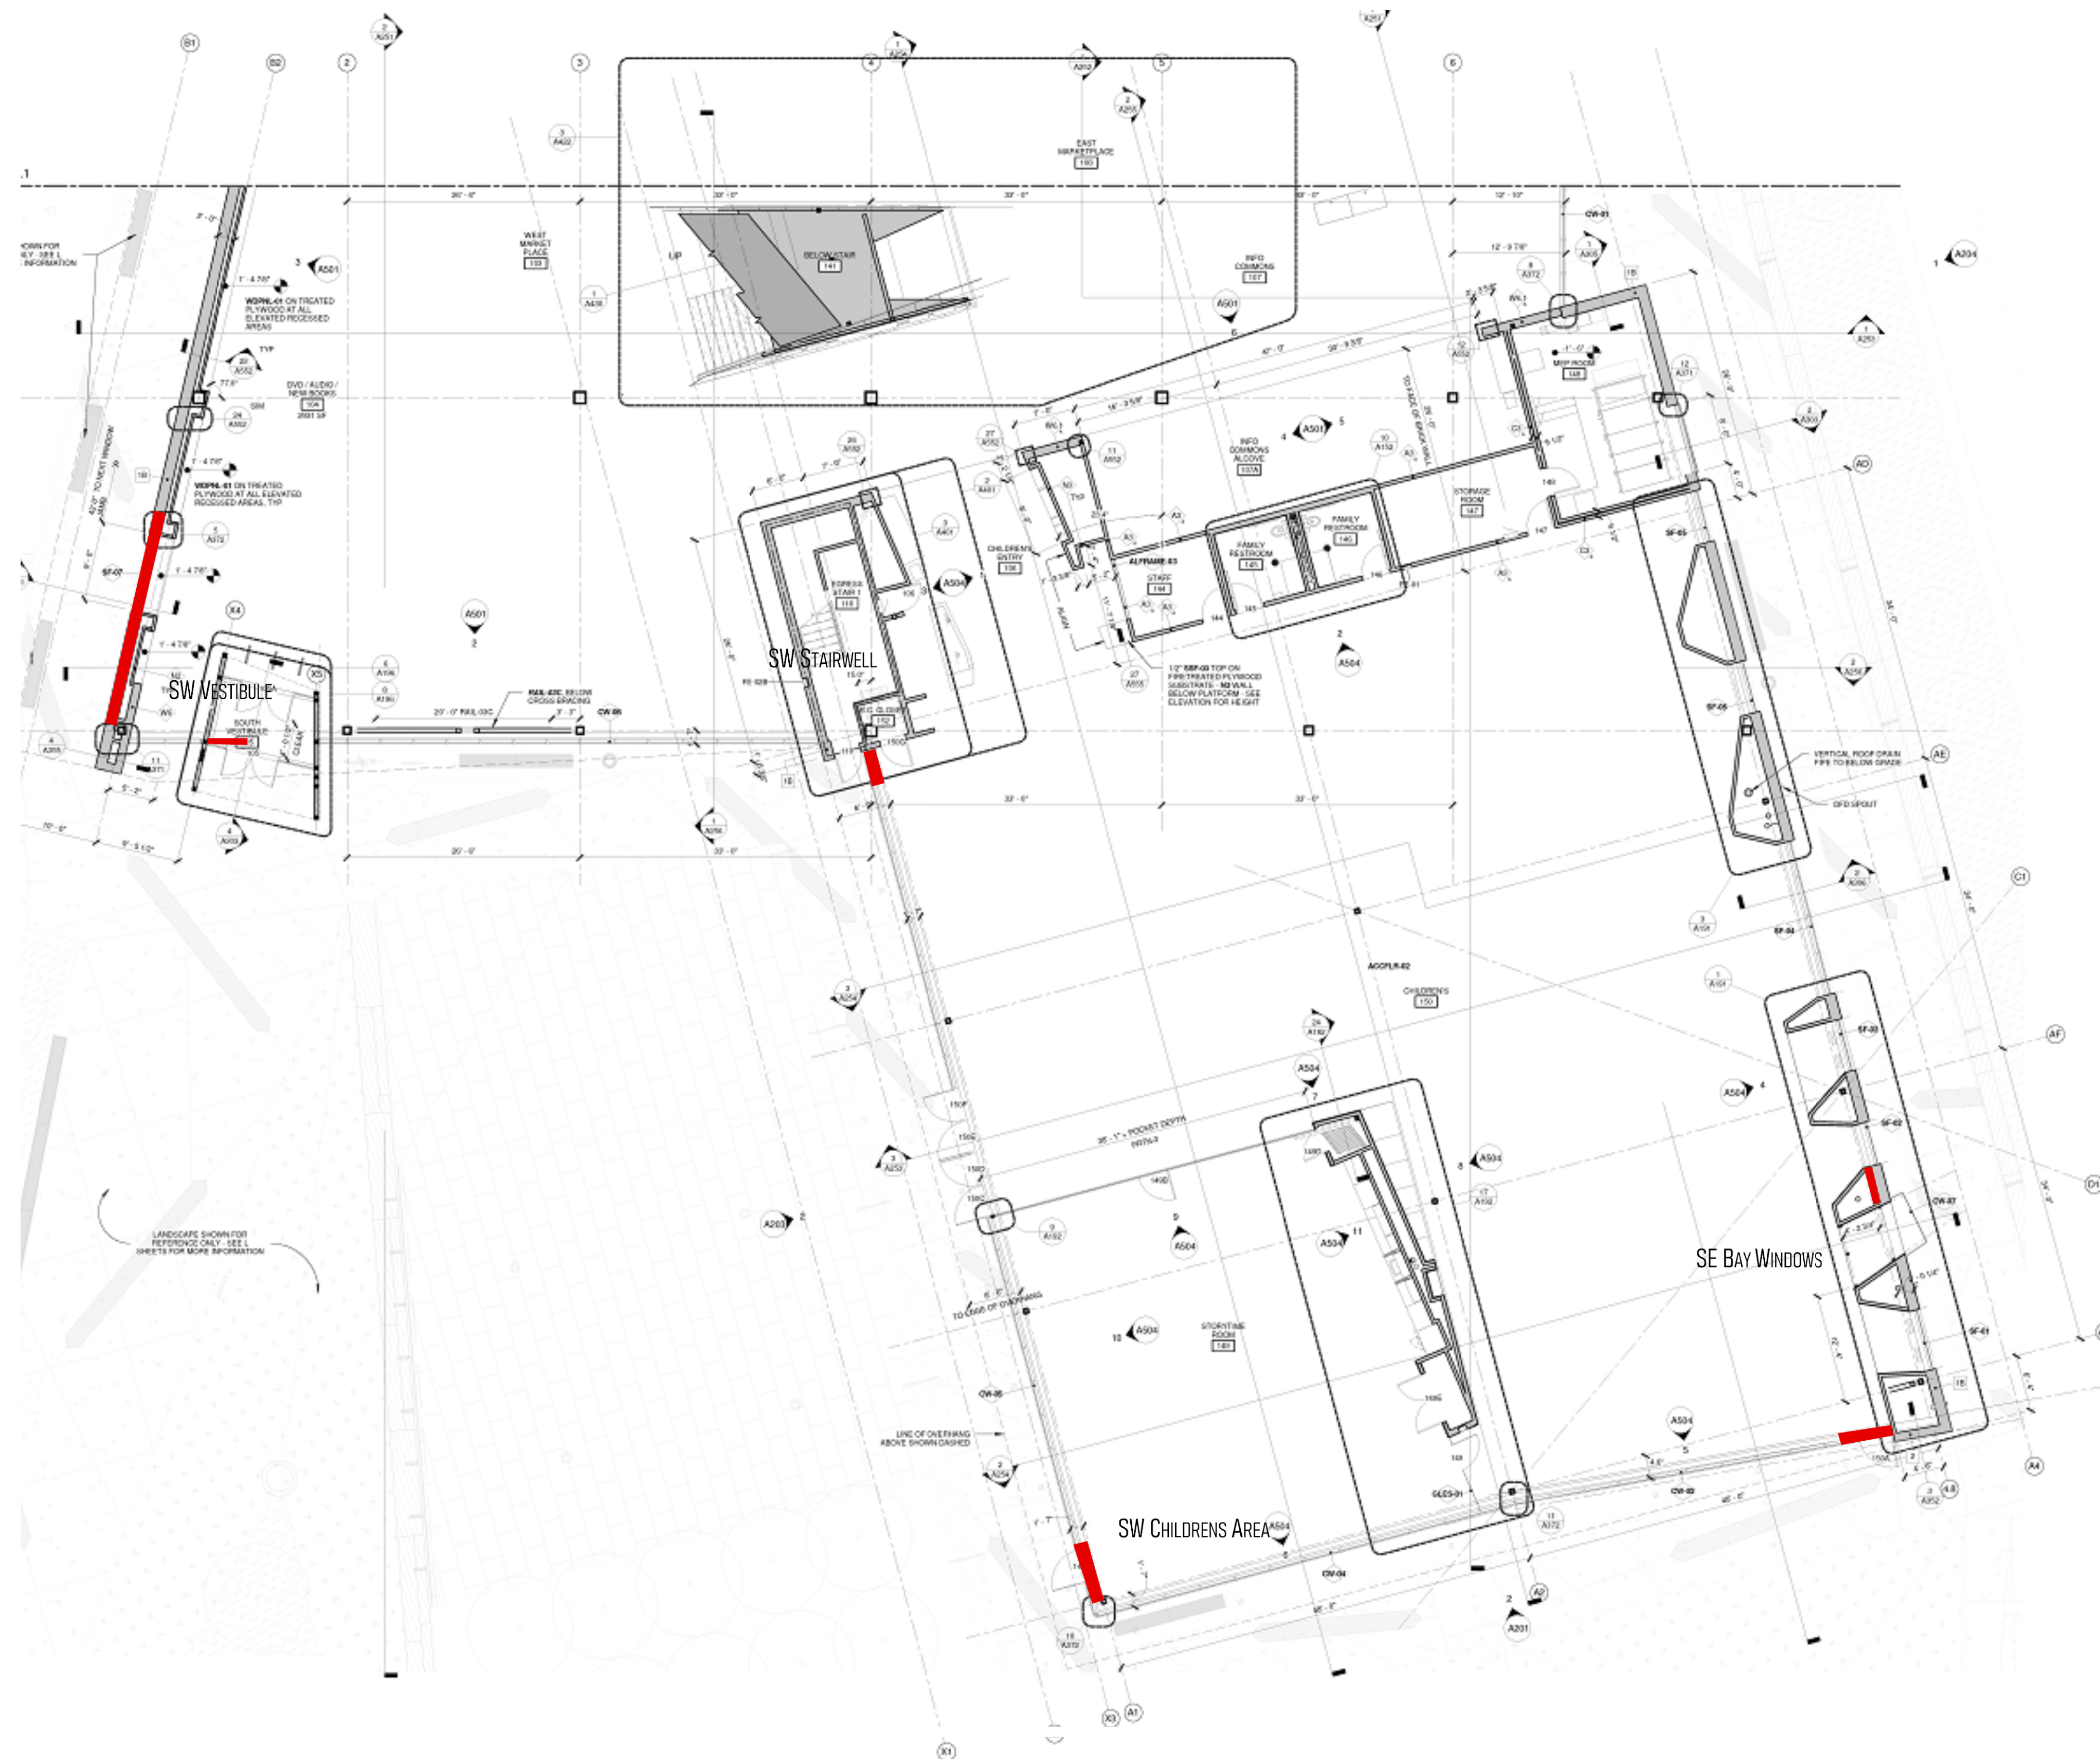

A. 101.2

FIRST FLOOR SOUTH WINDOW REMOVAL MAP

CAVINS GROUP RESERVES THE RIGHT TO AMEND THIS DOCUMENT AT ANY TIME TO PRESENT THE MOST ACCURATE DATA AVAILABLE.



DRAWING TITLE
FIRST FLOOR SOUTH WINDOW REMOVAL MAP

CAVINS GROUP, LLC
1839 ATCHISON DR.
NORMAN, OKLAHOMA 73069
(405)573-3048
WWW.CAVINSGROUP.COM

PROJECT TITLE
CITY OF NORMAN CENTRAL LIBRARY

DRAWN
JAKE MILLER
DATE
20240411

LOCATION
103 W ACRES ST.
NORMAN, OK 73069

DRAWING NO.
A. 101.2